


Builders FirstSource

www.bldr.com

1135 ROBESON STREET
FAYETTEVILLE, NC 28305
V (910) 485-1111

7601 BOEING DRIVE
GREENSBORO, NC 27409
V (336) 884-5454

3189 NC HIGHWAYS
ABERDEEN NC 28315
V (910) 944-2516

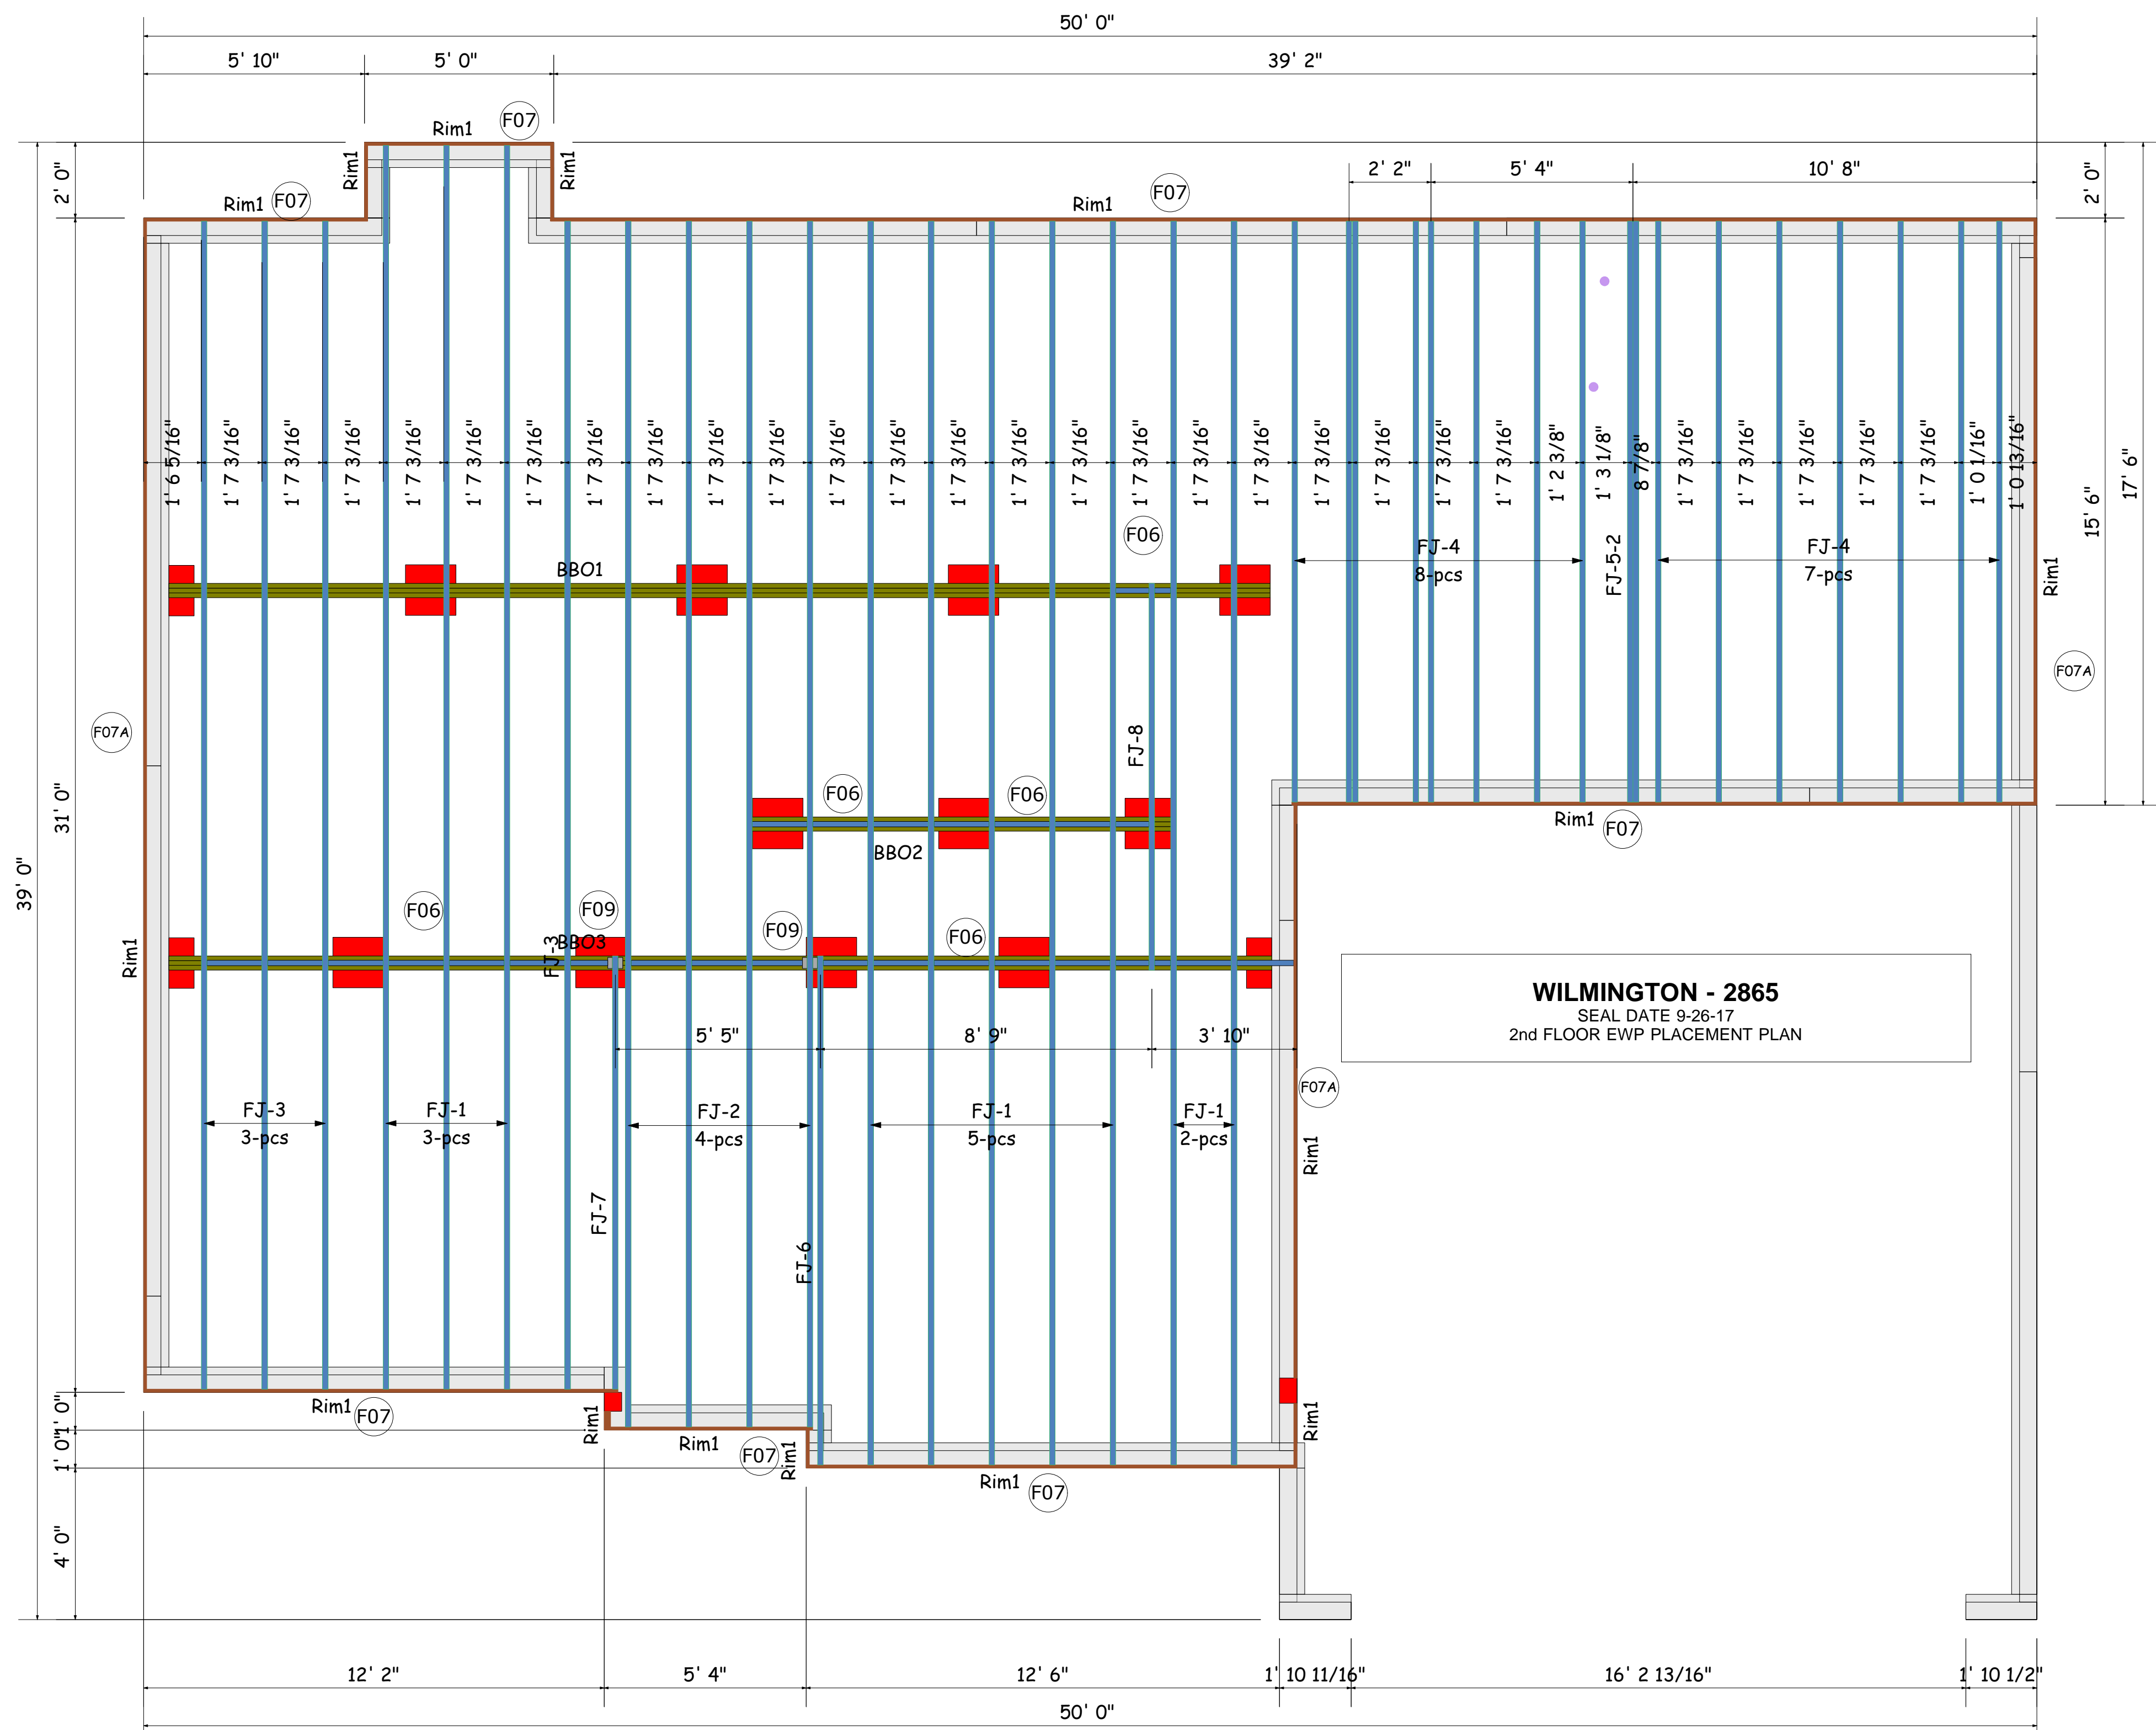

PlotID	Length	Product
FJ-1	32' 10"	11-7/8" B
FJ-2	31' 10"	11-7/8" B
FJ-3	30' 10"	11-7/8" B
FJ-4	15' 4"	11-7/8" B
FJ-5-2	15' 4"	11-7/8" B
FJ-6	13' 5 1/4"	11-7/8" B
FJ-7	11' 5 1/4"	11-7/8" B
FJ-8	10' 2 1/2"	11-7/8" B
Rim1	12' 0"	1" x 11-7/8"
Bk1	37' 0"	11-7/8" B

This layout and associated materials list has been prepared based on project plans and/or information provided to Builders FirstSource (BFS). It remains the responsibility of the builder, architect, designer, or other responsible persons to review this information to assure that it is appropriate, accurate, complete and complies with applicable building codes.

- GENERAL NOTES:**
- 1.) READ THE INSTALLATION GUIDE BEFORE FRAMING.
 - 2.) ALL WALLS SHOWN ARE LOAD BEARING UNLESS NOTED OTHERWISE. WALLS NOT SHOWN ARE CONSIDERED NON-LOAD BEARING.
 - 3.) UNLESS STATED OTHERWISE ALL CEILING & ROOF LOADS BRACE DIRECTLY TO LOAD BEARING WALLS SUPPORTED BY FOUNDATION.
 - 4.) CONTACT BUILDERS FIRSTSOURCE BEFORE MAKING ANY ALTERATIONS OR ADJUSTMENTS...FAILURE TO DO SO MAY RESULT IN COSTLY REPAIRS.

H & H HOMES

WILMINGTON 2865 - MASTER
CRAWL EWP PLACEMENT PLAN

Builders FirstSource, Central Carolina Markets

DRAWN BY: LEE ATKINS DATE: 12-1-17 JOB NUMBER:

SCALE: NOT TO SCALE

MINIMUM DESIGN DATA

LIVE LOAD 40 PSF
DEAD LOAD 10 PSF

TOTAL LOAD 50 PSF

DOL = 100%

DEFLECTION CRITERIA
L/480 (MINIMUM)

ARCHITECTURAL PLAN DATE
1-20-15

SEALED PLAN DATE
9-26-17

Sheet 1 of 1

