


Inspections were performed on 07/01/19 for the following items:

- 1) excavation and formwork for the indicated poured concrete foundation wall footings
 - a) the footings are excavated for the proper width and thickness
 - b) the excavated area is clean, dry, and free of organic material and debris, providing 2000 psf min bearing capacity
 - c) work conforms to plans, specifications, and 2018 NC residential building code

OK to place concrete

Note: See Southern Engineers P.A. project no. 19-1133 for foundation design and specifications.

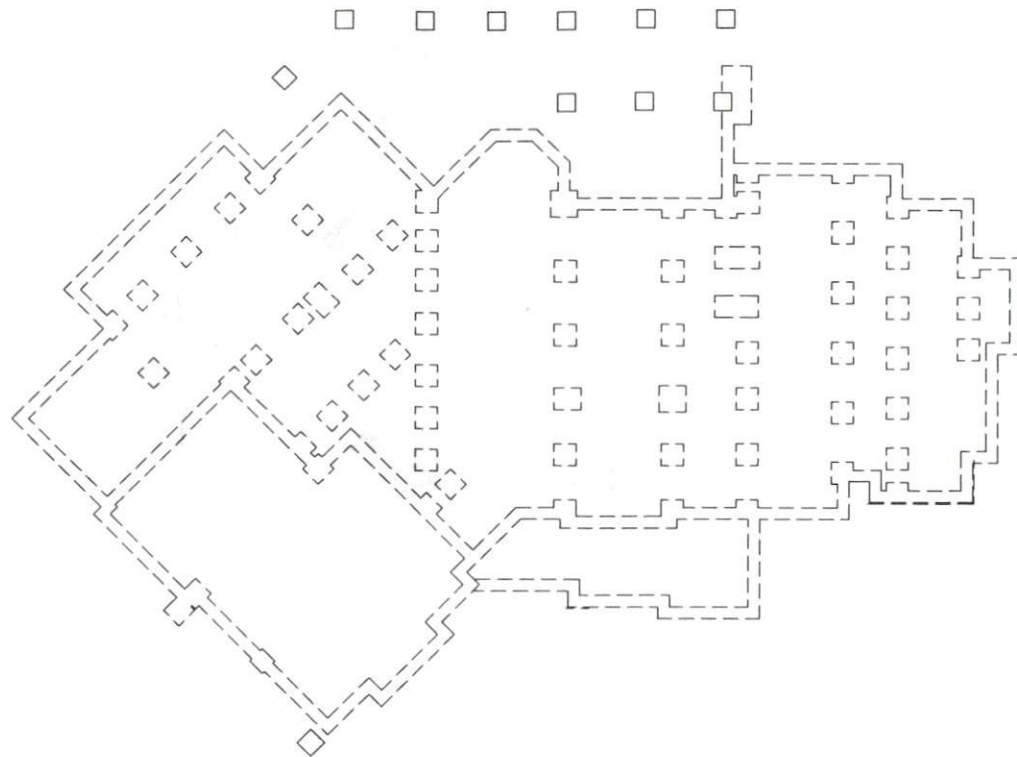

1 of 1	SHEET NO. SL1	PROJECT NO. 19-77-105	PARENT 19-1133	ENC: KWT/JMS DATE: 7/8/19
--------	------------------	--------------------------	-------------------	------------------------------

MORNINGSTAR HOMES, LLC	
SCOPE:	FOOTINGS SITE INSPECTION
LOC:	442 CEDAR ROCK TRAIL

Engineering
GT
tech
ASSOCIATES, P.A.

STRUCTURAL ENGINEERS
License No. C-3870
183 Wind Chime Ct, Ste 100
Raleigh, North Carolina 27615
Phone (919) 844-1661

