


MAP NO. 2014-199

CURVE	RADIUS	LENGTH	CHORD	CH.BEARING
C-1	175.00'	26.14'	26.12'	S 02°15'05"E
C-2	25.00'	39.28'	35.36'	S 38°27'34"W

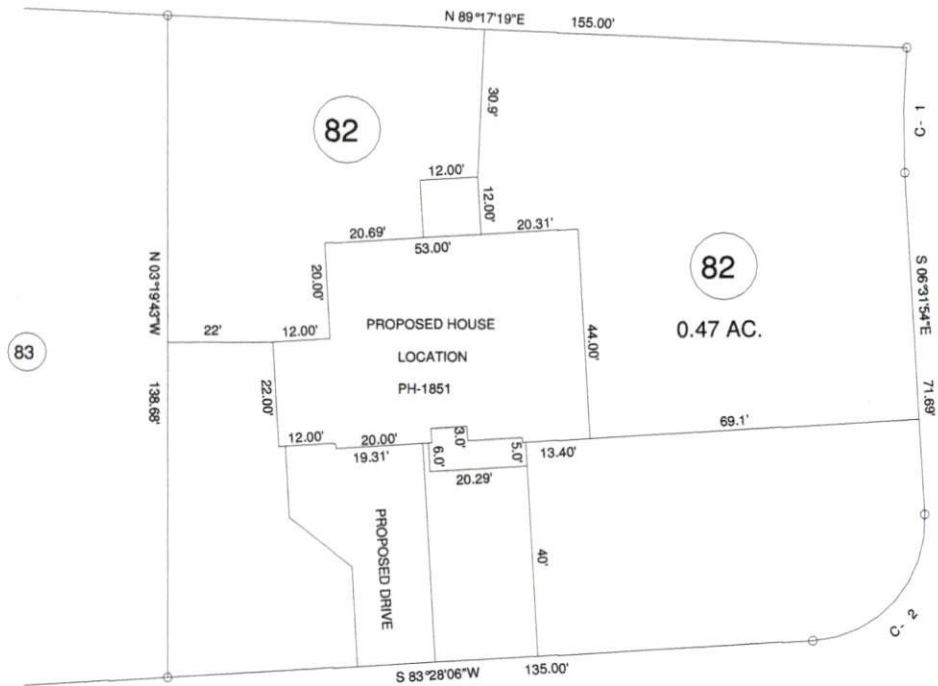

DEED REFERENCE: DEED BK 3239, PAGE 729

MAP REFERENCE: MAP NO. 2014-199

STOCK MARKET DR. 50' R/W

MINIMUM BUILDING SETBACKS

- FRONT YARD — 35'
- REAR YARD — 20'
- SIDE YARD — 10'
- CORNER LOT SIDE YARD — 20'
- MAXIMUM HEIGHT — 35'

249 STOCK MARKET DR. BROADWAY, NC 27505

— SURVEY FOR: —

PROPOSED PLOT PLAN - LOT - 82
MARKET PLACE S/D, PHASE ONE

BENNETT SURVEYS
1662 CLARK RD., LILLINGTON, N.C. 27546
(910) 893-5252

F-1304



TOWNSHIP	BARBECUE	COUNTY	HARNETT	SURVEYED BY:	FIELD BOC
STATE:	NORTH CAROLINA	DATE:	JUNE 24, 2019	DRAWN BY:	RVB
ZONED	RA-20R	WATERSHED DISTRICT	TAX PARCEL ID:	SCALE: 1" = 40'	DRAWING
			FIN # 039597 0056 11	CHECKED & CLOSURE BY:	19192