





VICINITY MAP NOT TO SCALE

- LEGEND:
- EIP...EXISTING IRON PIPE
 - IPS...IRON PIPE SET
 - EIS...EXISTING IRON STAKE
 - ISS...IRON STAKE SET
 - ROW...RIGHT OF WAY
 - PK...PARKER KALON NAIL
 - ECM...EXISTING CONC MONUMENT
 - CMS...CONCRETE MONUMENT SET
 - FH...FIRE HYDRANT
 - SC...SEWER CLEAN-OUT
 - TE...TELEPHONE BOX
 - CB...CABLE BOX
 - TR...TRANSFORMER
 - WM...WATER METER
 - SSMH...SANITARY SEWER MANHOLE
 - NF...NOW OR FORMERLY
 - BC...BACK OF CURB
 - CP...COMPUTED POINT
 - GM...GEOLECTIC MONUMENT
 - RCP...REINFORCED CONCRETE PIPE
 - PARCEL BOUNDARY
 - - - RIGHT OF WAY
 - - - TE LINE
 - - - FEATURE
 - - - STREAM (E WATER COURSE)
 - - - NOT SURVEYED
 - - - POWER LINE

AREA BY COORDINATE METHOD
TITLE BY LAWYER
PROPERTY SUBJECT TO EASEMENT OF RECORD

SURVEY FOR:
ON TOP BUILDING COMPANY LLC
LOT 22 WYNNRIDGE S/D PHASE 2
GROVE TWP. HARNETT CO. NC
SCALE 1"=50' DATE 08/22/2019

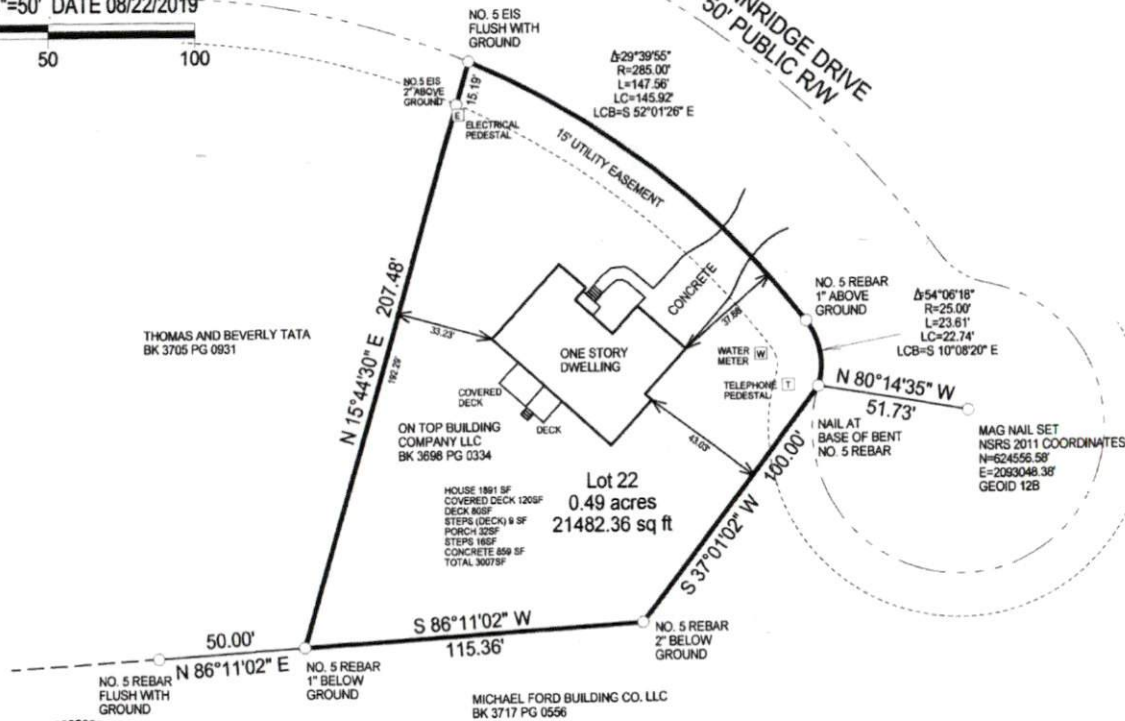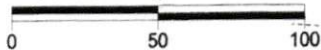

I ALSEY J. GILBERT CERTIFY THAT THIS MAP WAS DRAWN UNDER MY SUPERVISION FROM AN ACTUAL SURVEY MADE UNDER MY SUPERVISION (DEED DESCRIPTION RECORDED IN BOOK 3698 PAGE 334 OR OTHER REFERENCE SOURCE PG 2019 PG 25); THAT THE BOUNDARIES NOT SURVEYED ARE INDICATED AS DRAWN FROM INFORMATION IN BOOK PAGE OR OTHER REFERENCE SOURCE PG 2019 PG 25; THAT THE RATIO OF PRECISION OR POSITIONAL ACCURACY IS 1:29442 AND THIS MAP MEETS THE REQUIREMENTS OF THE STANDARDS OF PRACTICE FOR LAND SURVEYING IN NORTH CAROLINA (21 NCAC 56.1600) THIS 22ND DAY OF AUGUST 2019



Alsey J. Gilbert
PROFESSIONAL LAND SURVEYOR



PROPERTY ADDRESS
350 WYNNRIDGE DR
ANGIER NC 27501

ALSEY J. GILBERT PLS
442 1/2 EAST MAIN ST.
CLAYTON NC 27520
PHONE 919/563-6104
FAX:919/563-3663