



Curve Table				
Curve #	Length	Radius	Direction	Chord
C11	31.29	325.00	S70°23'22"E	31.27

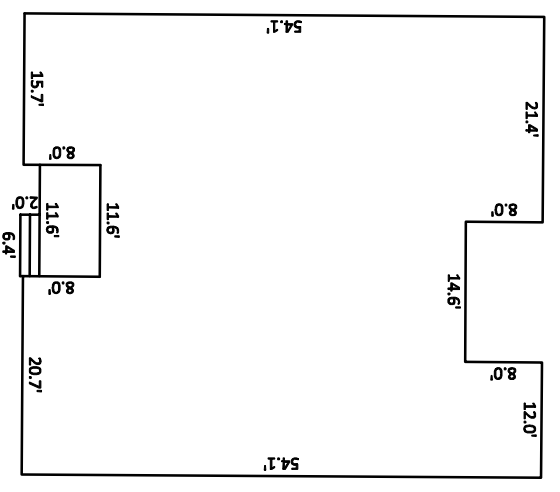


**LOT INFORMATION:**

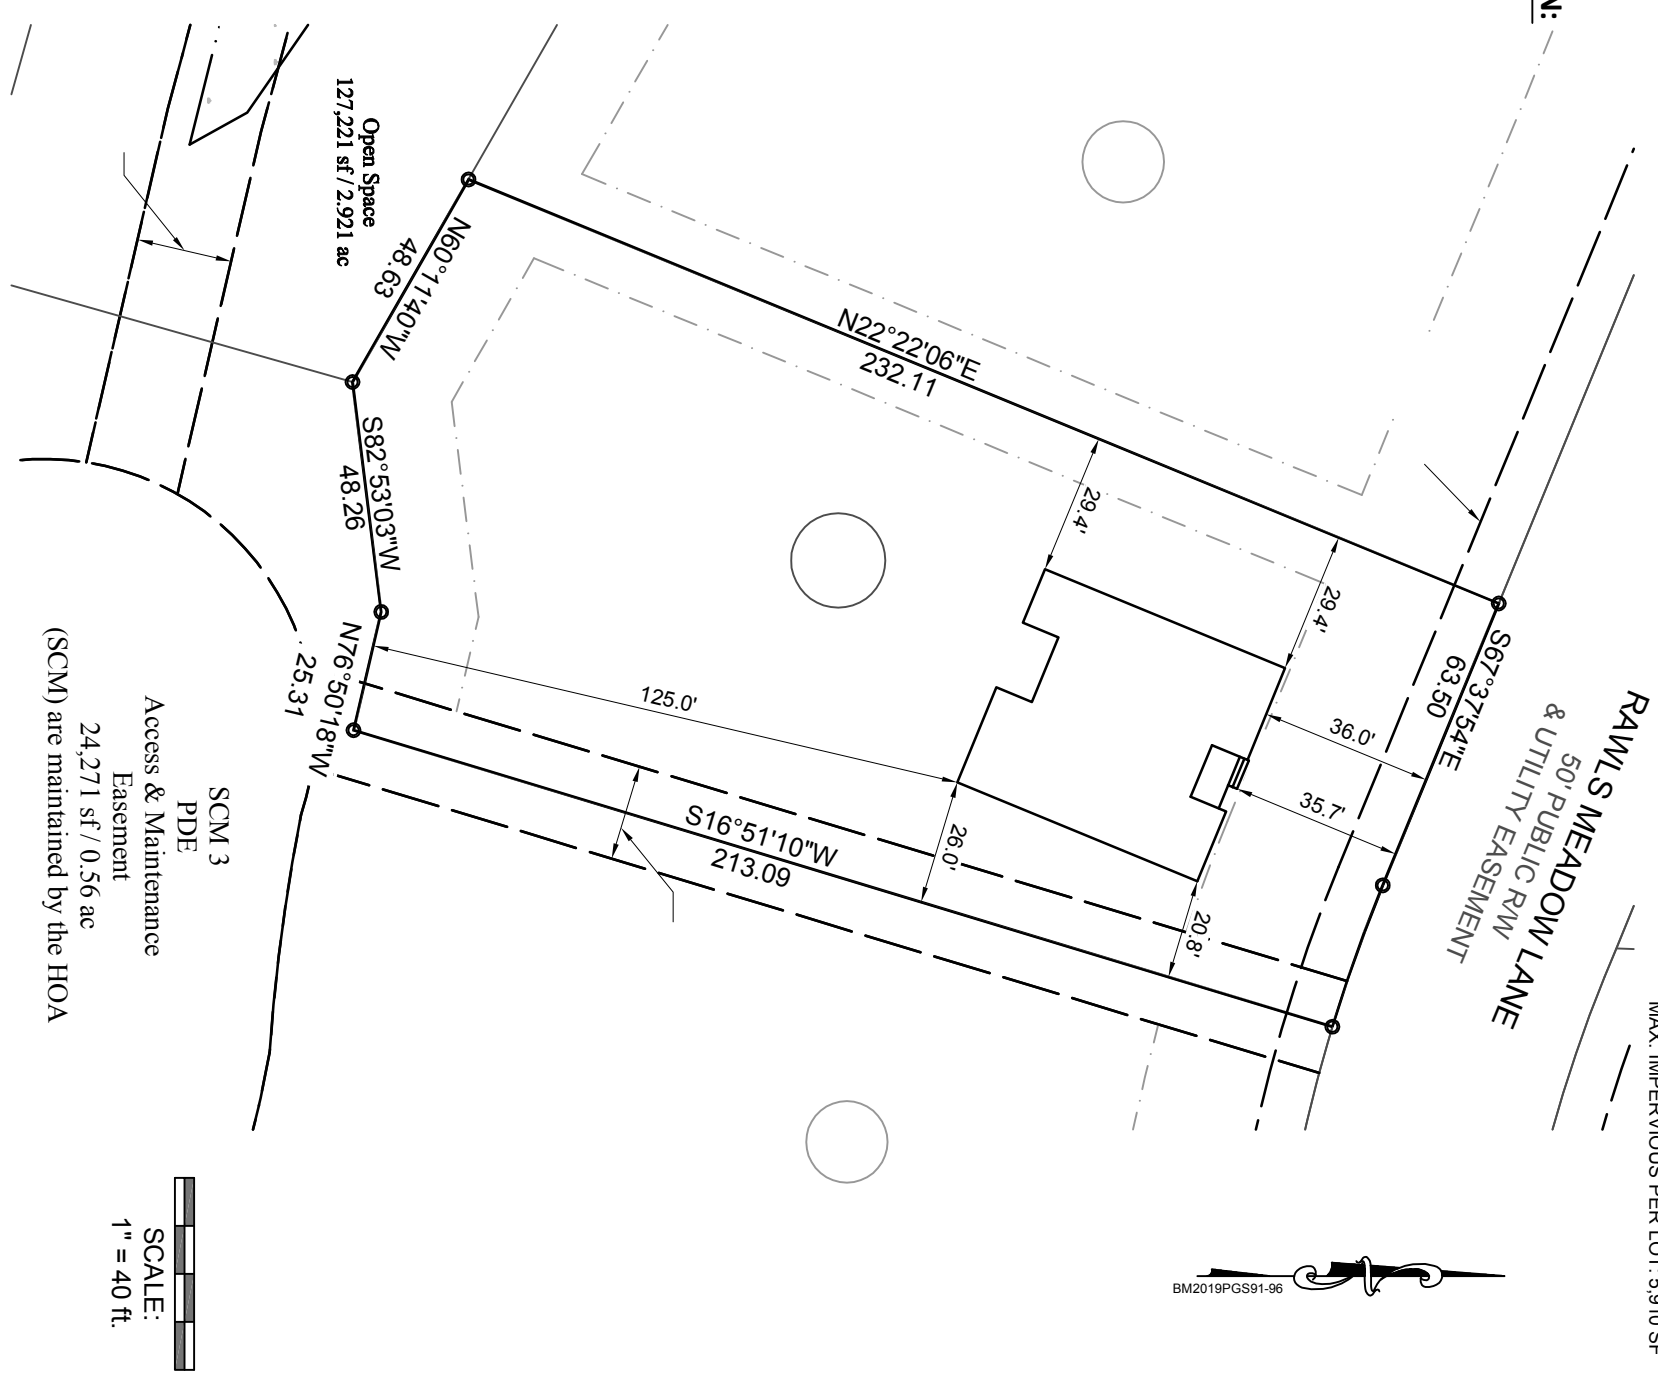

**Bateman Civil Survey Company**

2524 Reliance Avenue, Apex, NC 27539 Ph: 919.577.1080 Fax: 919.577.1081  
 www.batemancivilsurvey.com info@batemancivilsurvey.com  
 NCBELS Firm No. C-2378

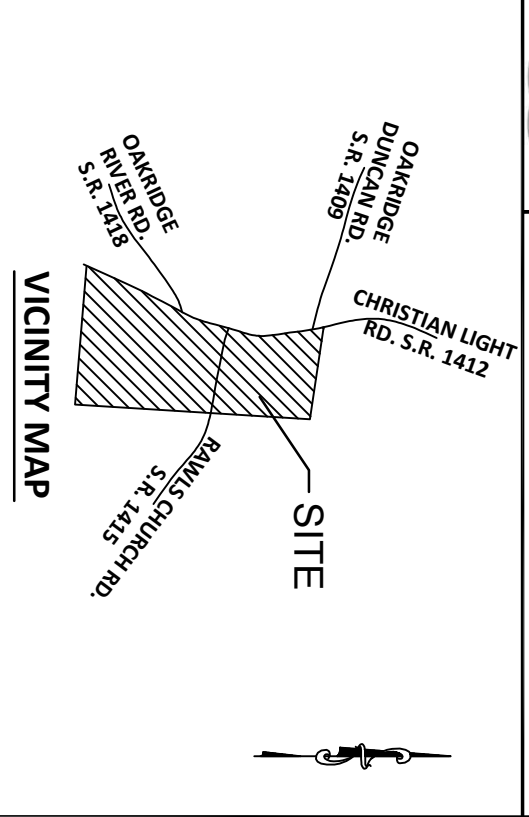


**LEGEND**

- PO = PORCH
- CP = COVERED PATIO
- SW = SIDEWALK
- DW = CONC DRIVEWAY
- SP = SCREENED PORCH
- P = CONCRETE PATIO
- ⊗ = COMPUTED POINT
- = IRON PIPE FOUND
- = IRON PIPE SET
- ⦿ = DRILL HOLE FOUND
- ⊕ = WATER METER
- ⊖ = CLEAN OUT
- AC = AIR CONDITIONER
- ⊙ = CABLE BOX
- ⊚ = SEWER MANHOLE
- ⊠ = TELEPHONE PEDESTAL
- CB = CATCH BASIN
- G = GAS METER
- E = ELECTRIC METER
- YI = YARD INLET
- WD = WOOD DECK

DATE: 7/1/20  
 DRAWN BY: MJA  
 CHECKED BY: SPC

REFERENCE: BK 2019, PGS. 91-96 BCS# 180102 SCALE: 1" = 40'

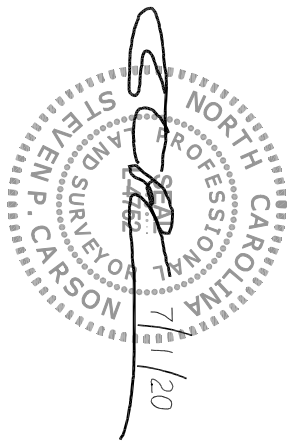

**FOUNDATION SURVEY**  
 FOR  
**KB HOMES**  
**MASON POINTE - PHASE 1B - LOT 56**