
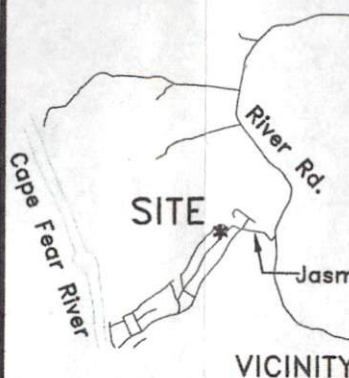
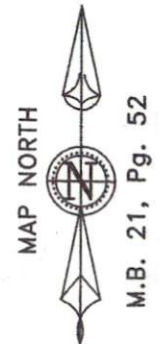


FEMA FLOOD HAZARD STATEMENT

The lot shown on this plat is not located within the FEMA 100 year Flood Hazard Area as shown on FEMA map No. 3720060200J
 Effective date: 10/3/2006

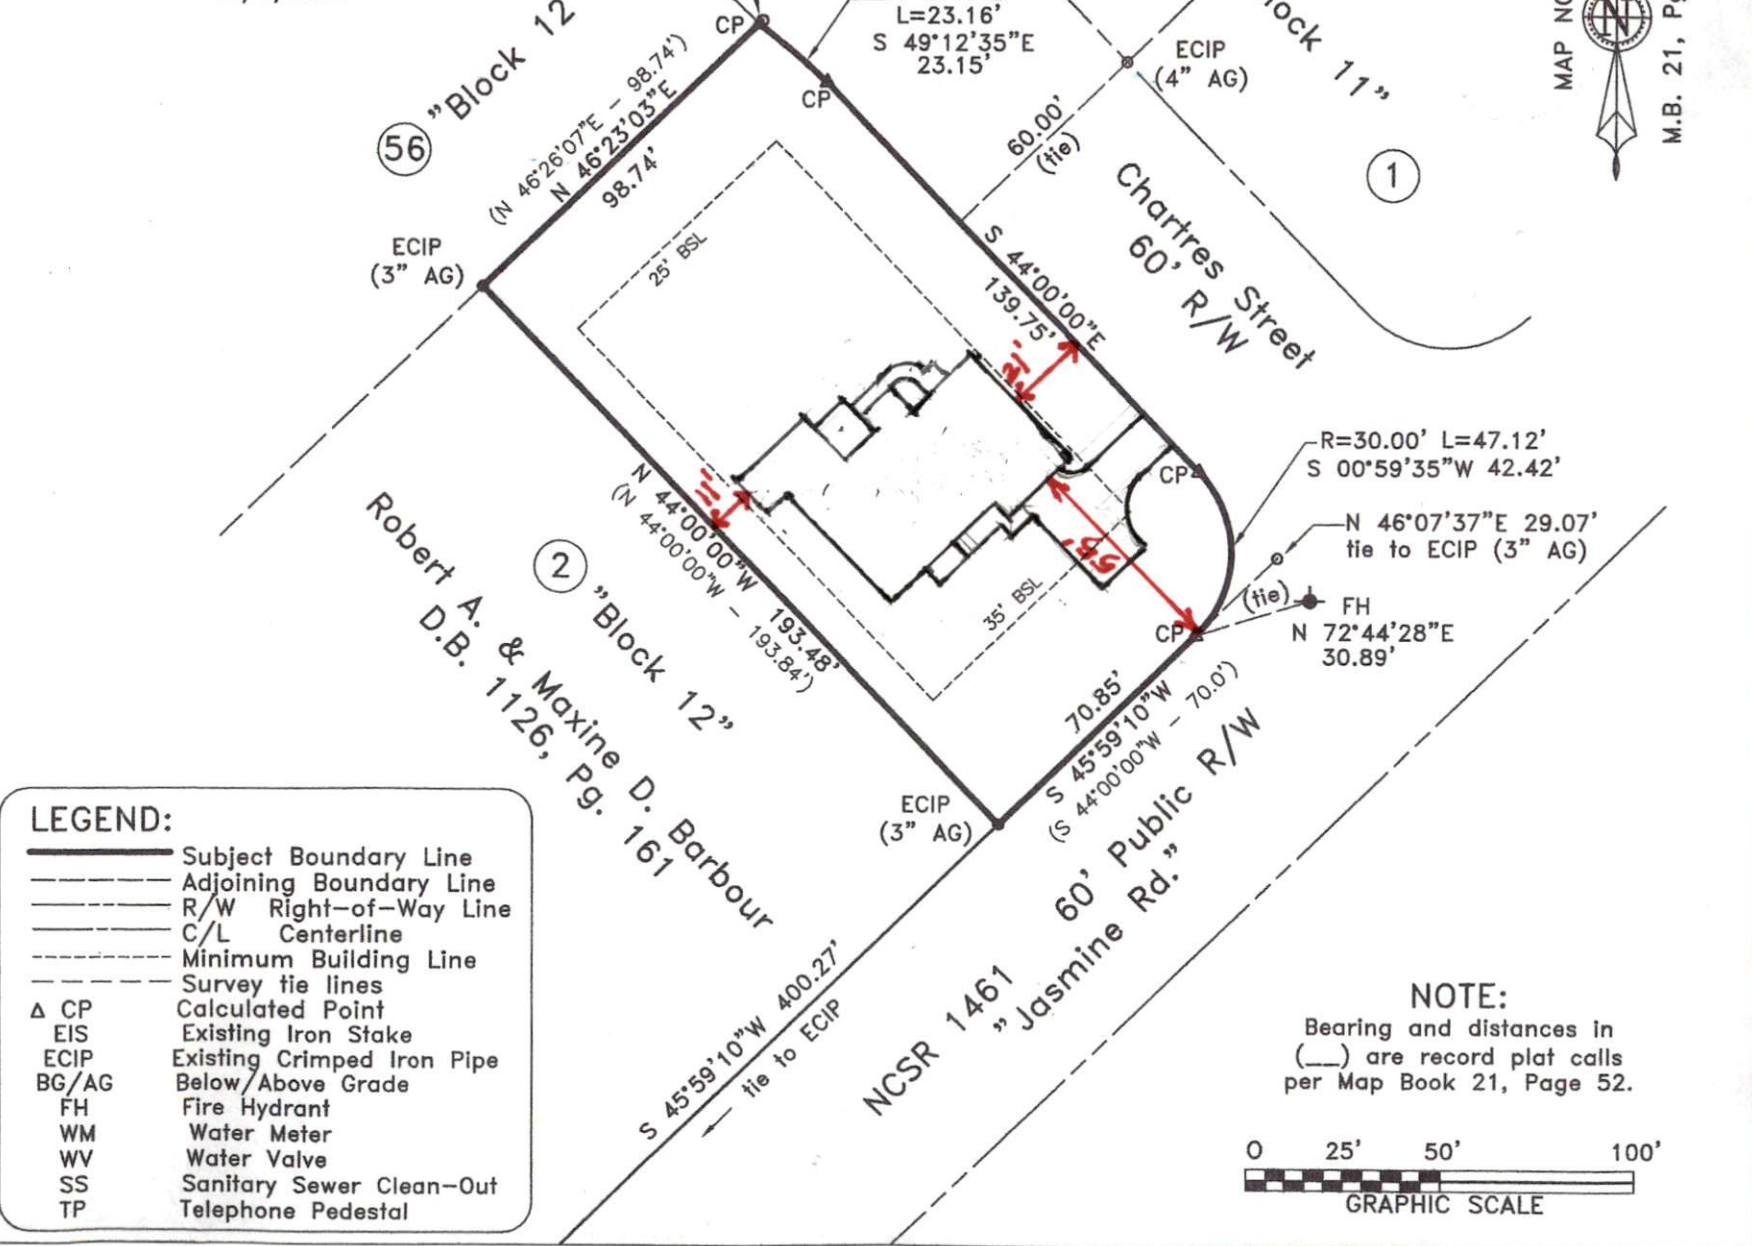

~ 434 Jas
 Lot #1, Block 12, Ca
 Map Book 2

Survey
 Prospect
Chloe O
 Current Owner:

Buckhorn Township


Scale: 1" = 50'

Surveyed &
STREAM
LAND SURV
 NC FIRM
 870 NC 55 W, C
 Phone: 910

I hereby certify that the survey represented hereon was actually under my supervision in accordance with the Standards of Practice for Surveying in North Carolina (NCAC 56.1600); that the ratio of precision meets Class A standards and there were no encroachments across surveyed property lines unless otherwise shown hereon.

NOTE:

Bearing and distances in () are record plat calls per Map Book 21, Page 52.

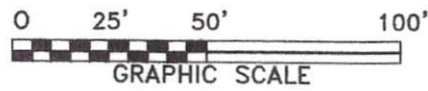

LEGEND:

- Subject Boundary Line
- Adjoining Boundary Line
- R/W Right-of-Way Line
- C/L Centerline
- Minimum Building Line
- Survey tie lines
- CP Calculated Point
- EIS Existing Iron Stake
- ECIP Existing Crimped Iron Pipe
- BG/AG Below/Above Grade
- FH Fire Hydrant
- WM Water Meter
- WV Water Valve
- SS Sanitary Sewer Clean-Out
- TP Telephone Pedestal

NOT FOR R

