


24 trace turner lane

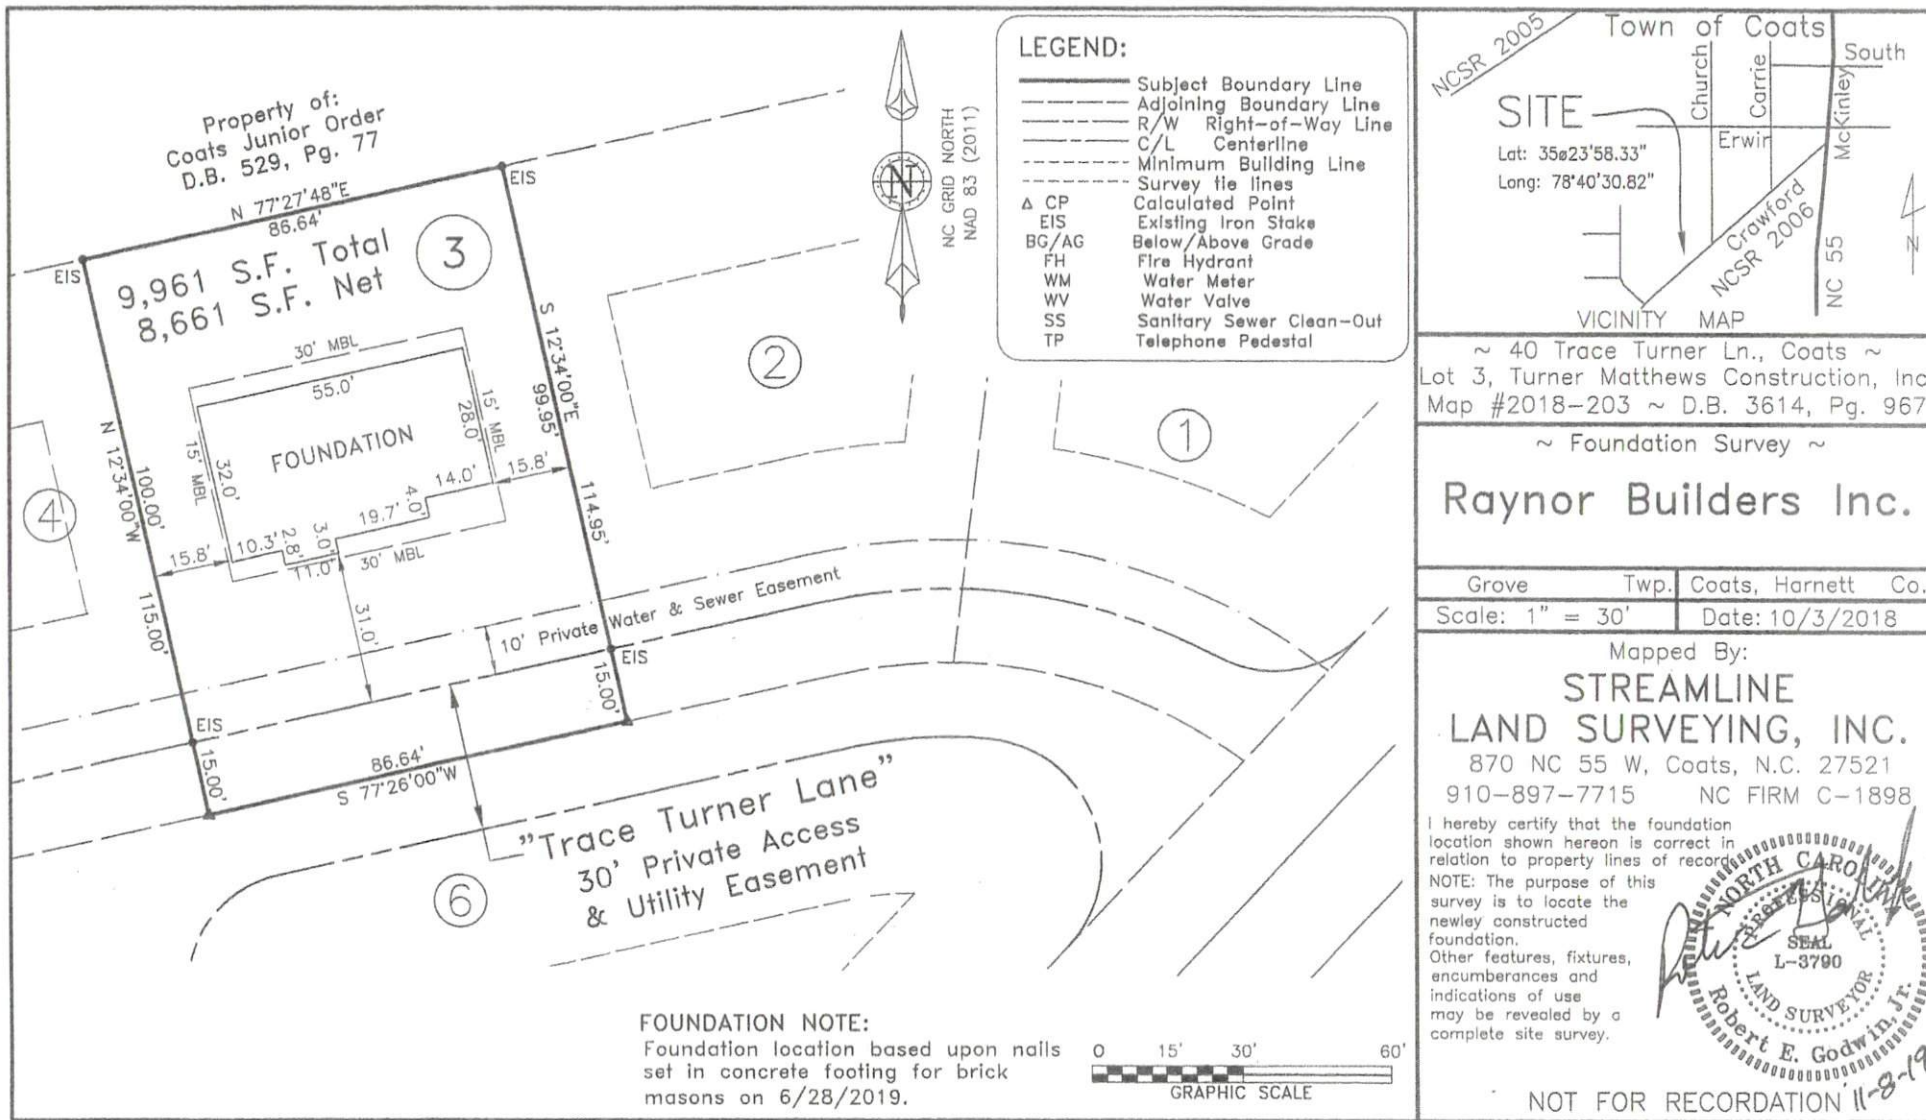

R.E.G.

DATA\0690\180601MA (Foundation Lot-3)