
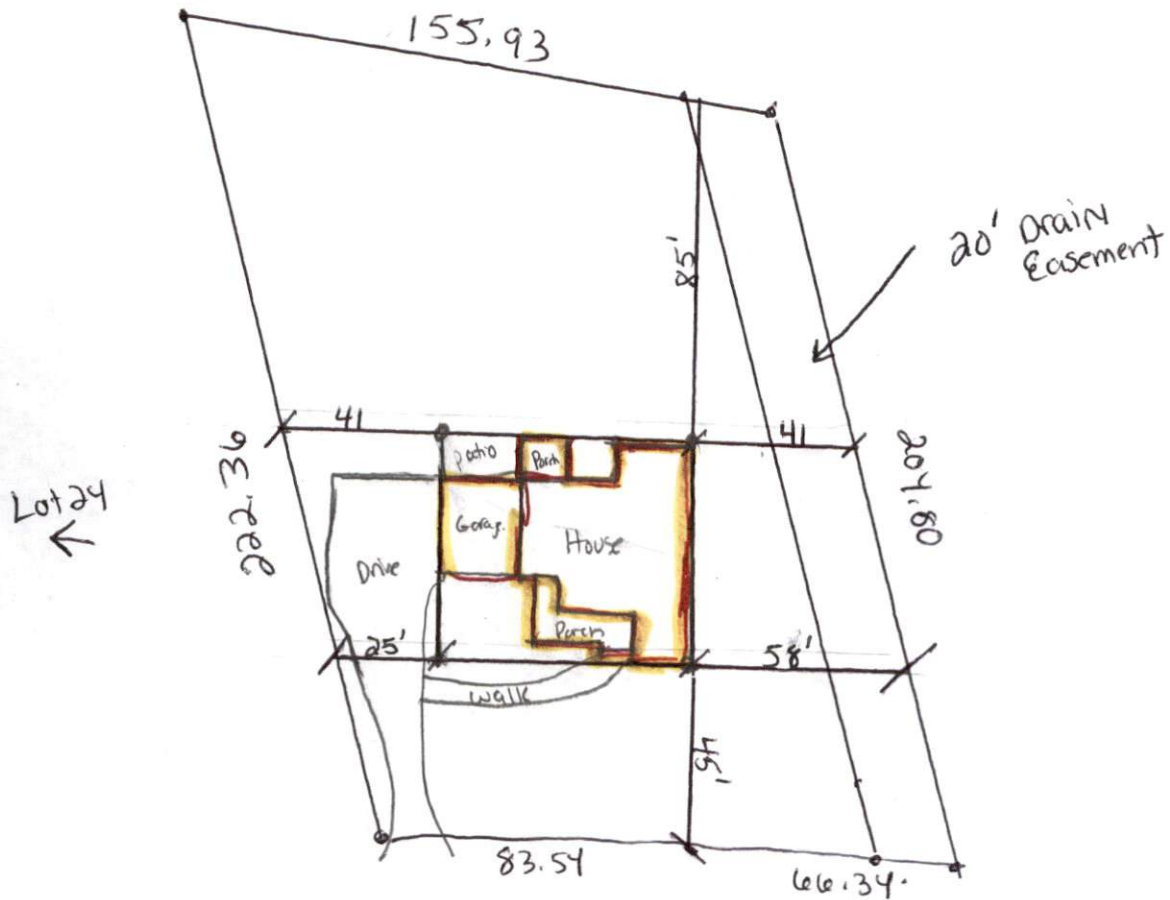


Stephansen Builders Inc.  
Revised Final Site Plan

Lot 25 Morgan Farm  
73 Simply Country Lane  
Lillington NC 27546  
Paper 6-19-79  
Lot size .164 acres.

# Revised Site Plan

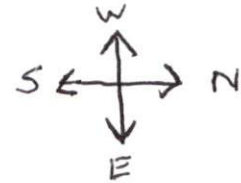

Simply Country Lane  
Scale 1" = 50'