


# Final Interior

RJ553-A1

Make bath to closet a solid wall Flip Shelf  
 Make closet opening from old BR 2  
 Make opening from Hall to BR 2  
 Add Door in Hall to enter MBR or retreat  
 Remove MBR and M bath Door  
 Install Barn Door at Mbath

Make LR an Open Stairwell We need to  
 order Railing and trim from factory

Remove Rock on column and replace  
 with sheetrock column

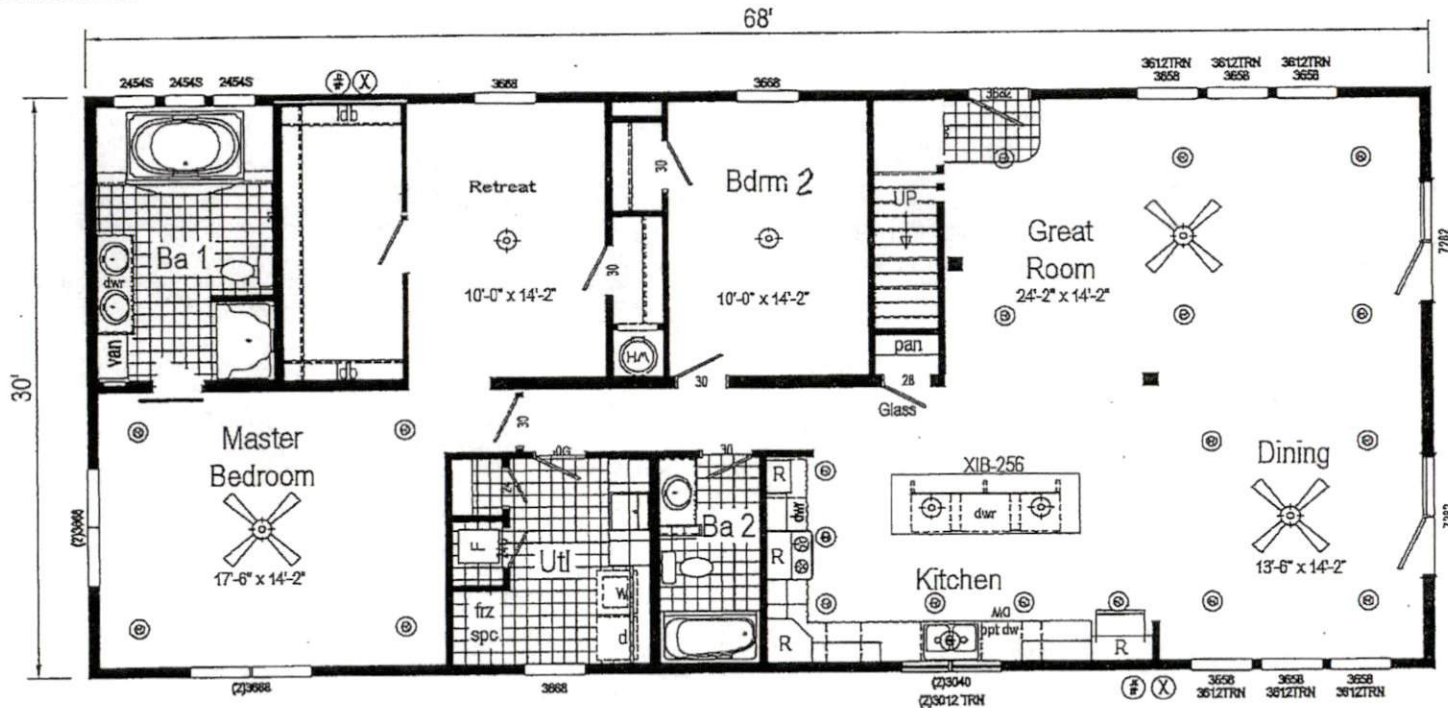

RJ553-A1 3268 Approx. 2040 Sq. Ft.

Book R-Anell Housing Group, LLC - Subsidiary of The Commodore Corp.

THE Literature

DATE: 3/26	Revised: 03/02/15	Scale: 3/16" = 1'-0"	Drawn By: NE	Checked: NONE	Drawn: 4/23/20
Author: Joeber	300				


Leaving No. RJ553-A1 LIT

x [Signature] 8/24/2020  
 x [Signature] 8/24/2020

Door ways are 30 inch

The Atrium Door is a 7282

Windows are 3658's

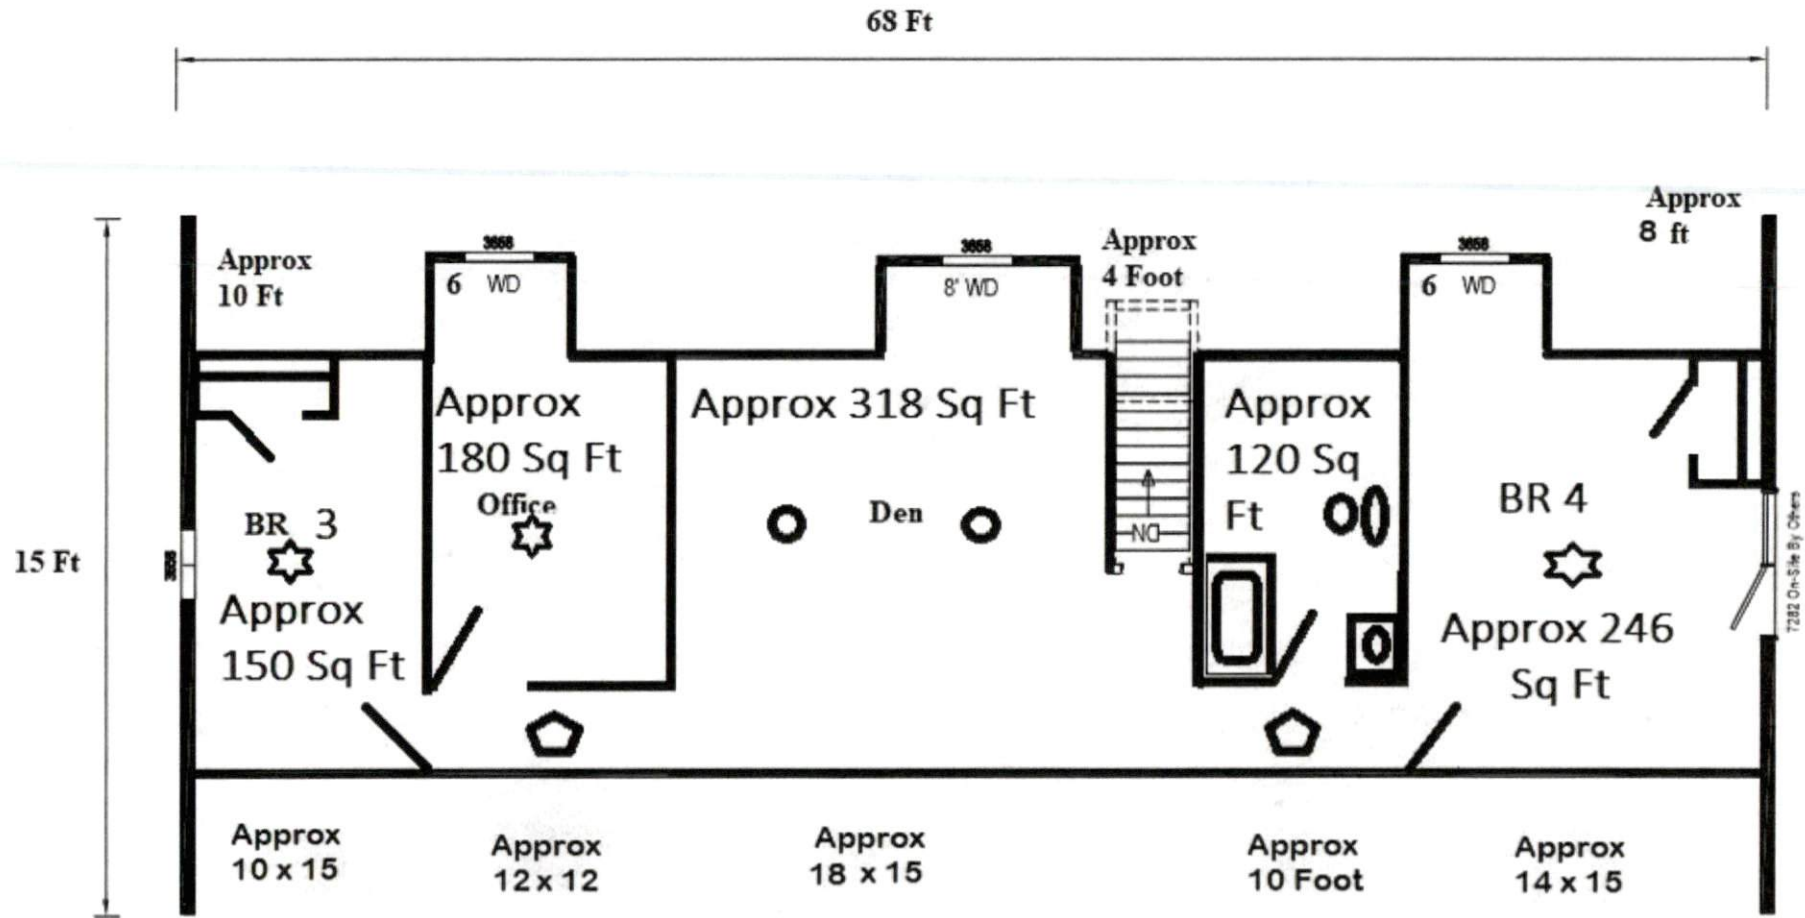

- ☆ Ceiling Fan
- Dome Lights
- ⬠ Can Lights