

State of North Carolina  
County of Harnett

N.C. HWY. 42  
60' PUBLIC R/W

30' Public Utility  
Easement


WILLIAM J. RAMSEY  
Deed Book 3469, Page 402  
Map # 2001-1080  
(2)

DIXIE S. TATUM &  
MILDRED S. GODFREY  
SUBDIVISION  
Map # 2001-1080

(1)  
3.68 Acres TOTAL  
0.16 Acres in R/W  
3.52 Acres NET


LORI PACKER  
Deed Book 3055, Page 517  
Map # 99-298

HAM  
page 408  
-611

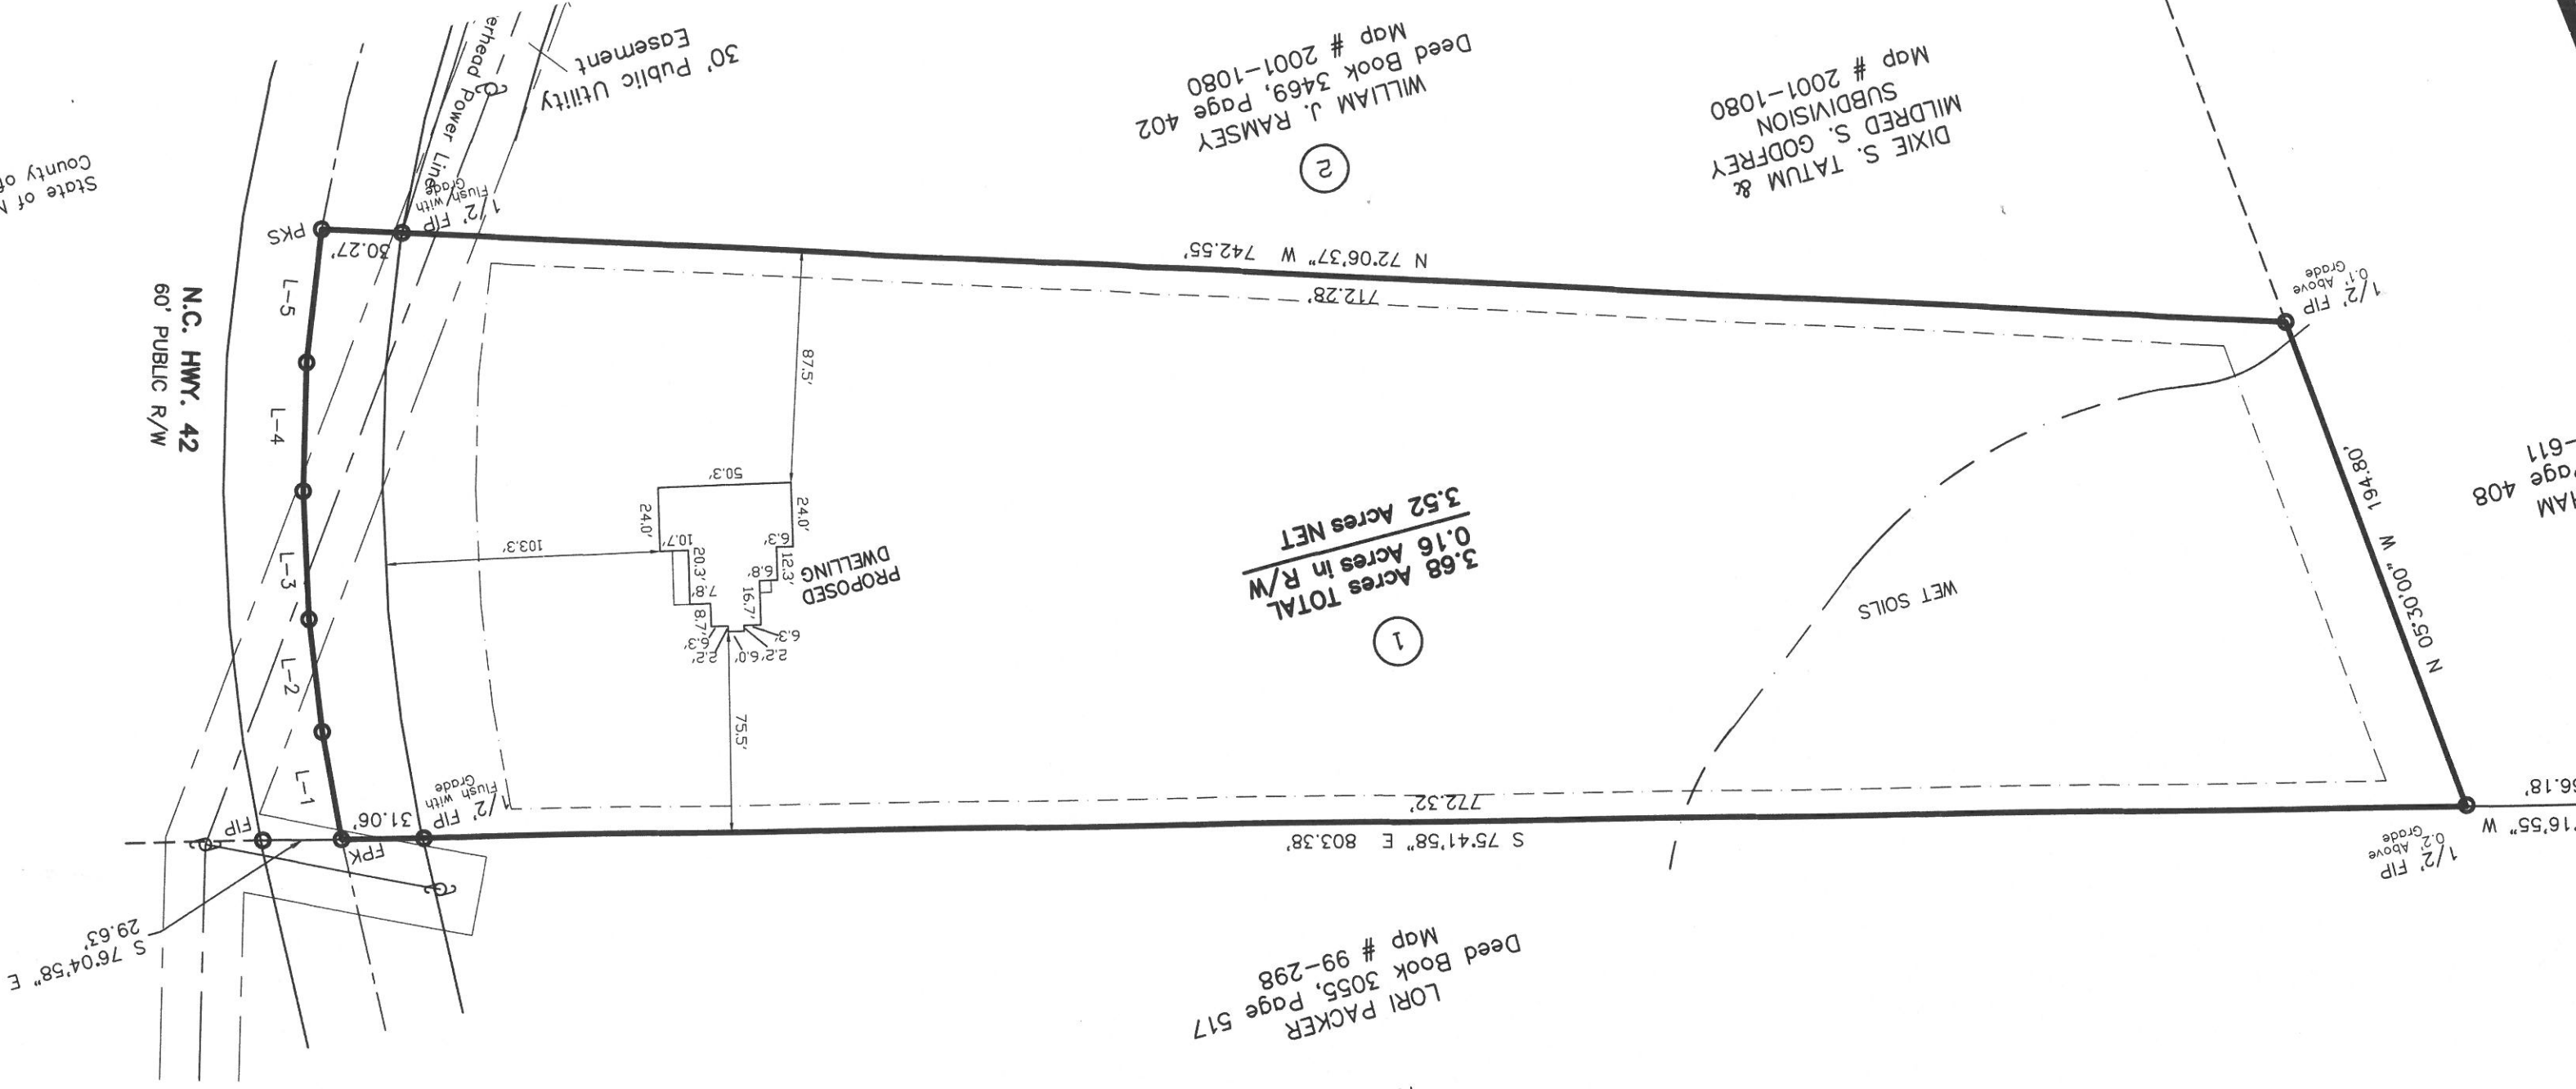

MINIMUM  
Front  
Side  
Rear

All measurements unless otherwise stated are within 2000 feet.  
Area calculated by computer.  
This site has not been evaluated for wetlands.  
Set #4 rebar at all corners unless otherwise stated.  
Adjoining references are from the County and other sources and may not have been by this office.  
Denotes Control Corner.

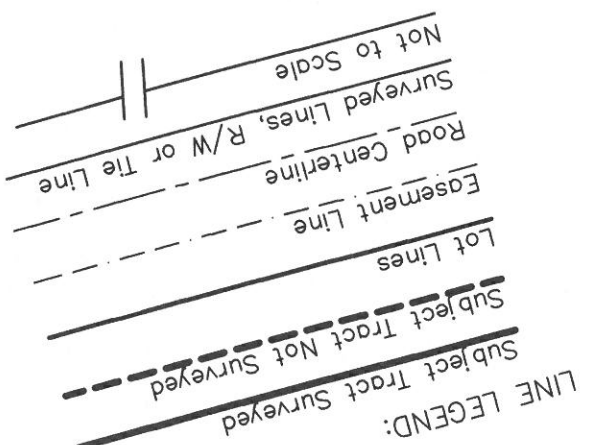

- LEGEND:
- Found Iron Pipe Monument
  - Set Iron Pipe
  - SIP
  - Found P.K. Nail
  - Found P.K. Nail
  - Found Rebar
  - FRB
  - SRB
  - R/W
  - Centerline
  - Computed Point
  - CP
  - Found Railroad Spike
  - Set Railroad Spike
  - FRRS
  - SRRS
  - Found Axle
  - AXF
  - Found Lightwood Knot
  - FLK