



Foundation Detail

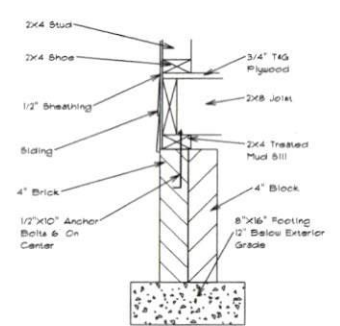

Footing & Pier Detail

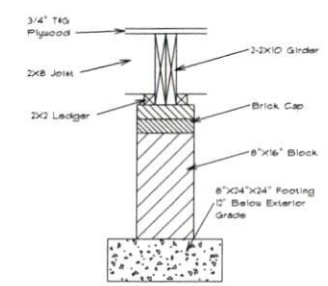

FOUNDATION VENTILATION

1625 Sq.Ft. Foundation Area
 Requires 10.83 Sq.Ft. Ventilation.
 With 6 Mil. Poly, Plans Indicate
 Vents For Adequate Cross
 Ventilation.

Foundation Plan

Scale: 1/4" = 1'-0"

DATE: Monday, August 18, 2015
 REV/REV
 DRAWN BY
 APPROVED

SCALE 1/4"
 DRAWN BY
 APPROVED

The Echo Lake Lot# 1103 Anderson Creek