

Linda C. Massengill
 Deed Book 2761, Page 38
 Map # 2008-573
 (165)

94 N 6th St
 Erwin

FOR REGISTRATION
 Kimberly S. Hargrove
 REGISTER OF DEEDS
 Harnett County, NC
 2019 MAY 08 03:41:33 PM
 BK:2019 PG:149-149
 FEE:\$21.00
 INSTRUMENT # 2019005979

TWESTER



2019005979

shown are horizontal
 unless otherwise noted.

rdlines.

sent for registration and recorded

Number 2019-149
 May 2019 at 3:41

Kimberly S. Hargrove
 Register of Deeds


QUIREMENTS

isks For Lot 1 Will Be Determined By Which Way
 'ill Be Facing.

is subdivision shown hereon has been found to comply
 dinance of the Town of Erwin, North Carolina and that
 oved by the Erwin Town of Planning Board for recording
 egister of Deeds of Harnett County.

Simon Bowden

Subdivision Administrator
 Erwin, North Carolina

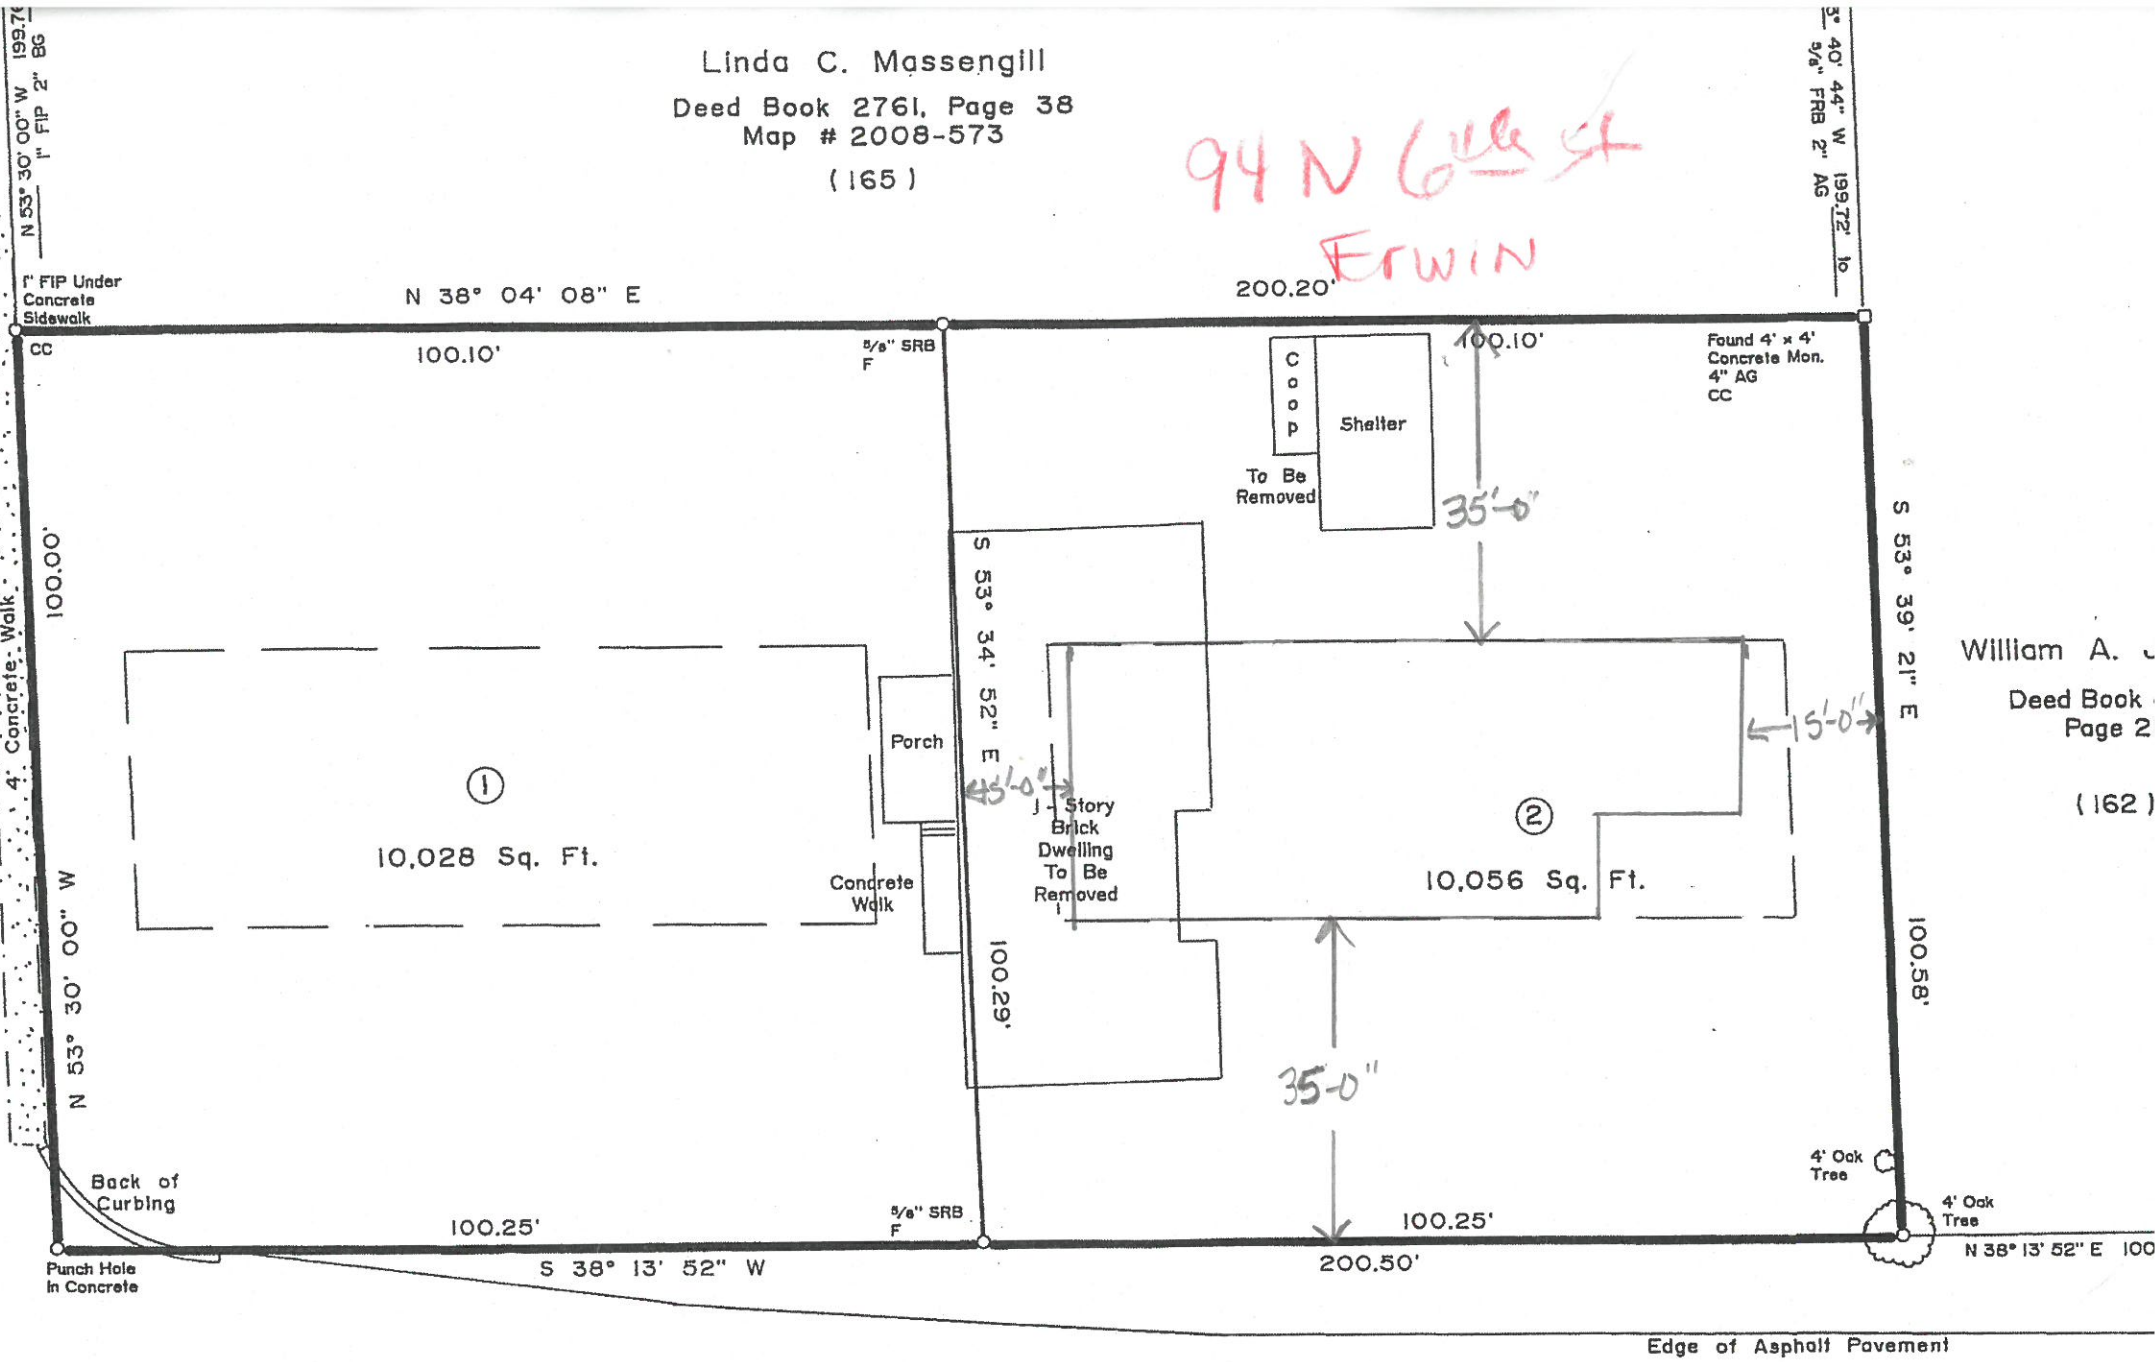

William A. J.
 Deed Book
 Page 2

(162)

North 6th Street 60' R/W

Edge of Asphalt Pavement

FINAL PLAT
 MINOR SUBDIVISION
 (20,084 Sq. Ft.)

SURVEY FOR:

NOTE: Survey being all of Lot No. 163 & Lot No. 164 of