

**DEED REFERENCE:**

Deed Book 1209, Page 46  
Map # 2019-172

**ZONED: R-30**

MINIMUM SETBACK REQUIREMENT

Front -----35'  
Side-----10'  
Rear-----25'

LEGEND:

FIP.....Found Iron Pipe  
CP .....Computed Point  
\* .....Control Corner  
FRB.....Found Rebar

LINE LEGEND:

Subject Tract Surveyed  
Lines Not Surveyed  
Setback Line  
Surveyed Lines, R/W or Tie Line  
Not to Scale

FOUNDATION SURVEY FOR:  
**FREEDOM FAMILY HOMES**  
P.O. Box 608, Dunn NC 28335  
**PLANTERS GLEN SUBDIVISION**  
**PHASE 2, LOT 40**

BLACK RIVER TWP HARNETT CO NC

**OCTOBER 8, 2019**



PIN: 0662-89-0470.000 PID: 040673 0125 73


**NOT A CERTIFIED DOCUMENT**

THIS DOCUMENT ORIGINALLY ISSUED  
AND SEALED ON OCTOBER 8, 2019 BY

**J. SCOTT WALKER, PLS**

835 ABATTOIR RD, COATS NC 27521  
(910) 897-5753

This is Not to Be Considered  
a Certified Document

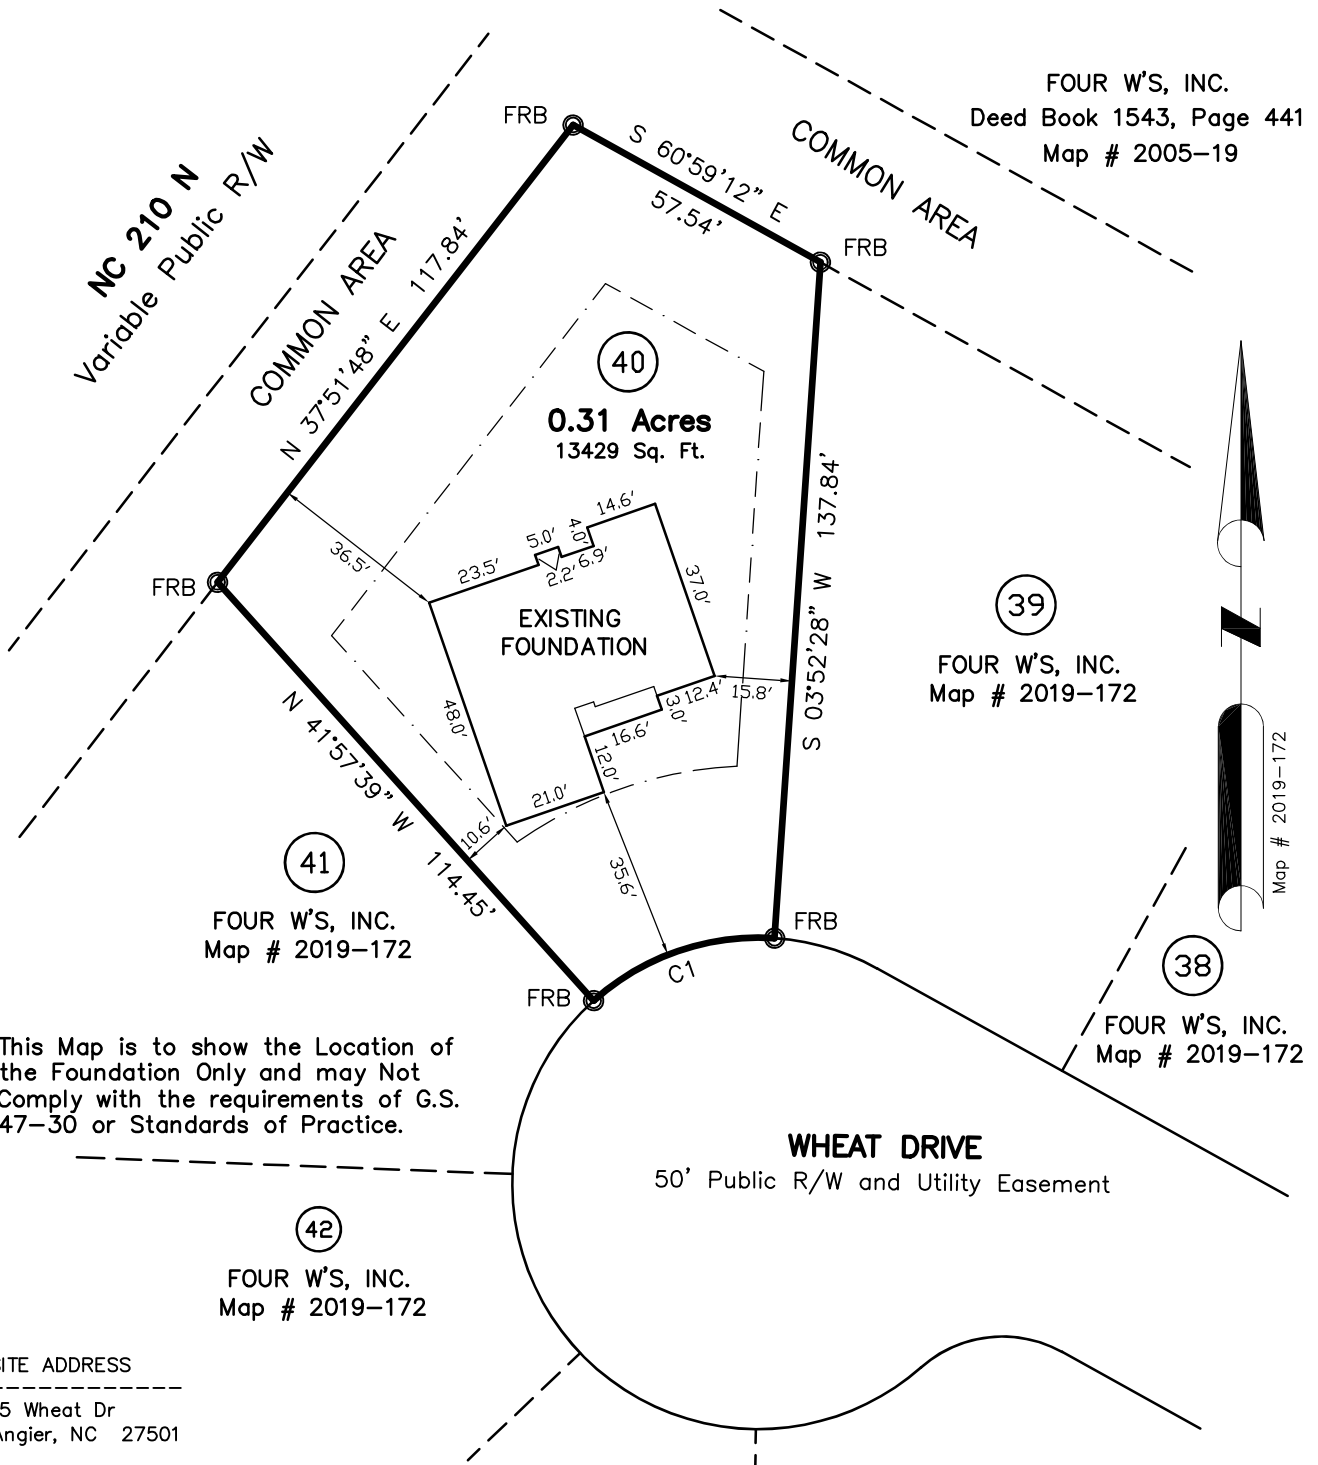

This Map is to show the Location of  
the Foundation Only and may Not  
Comply with the requirements of G.S.  
47-30 or Standards of Practice.

SITE ADDRESS

15 Wheat Dr  
Angier, NC 27501

CURVE	ARC LENGTH	RADIUS	DELTA	CHORD BRG	CHORD LENGTH
C1	40.00'	50.00'	45°50'01.81"	S 70°57'07" W	38.94'

HOUSE PLAN:  
HIGH POINT

**1638-40F**