


MAP NO. 2017-349

DEED REFERENCE: DEED BK 3658, PAGE 480

MAP REFERENCE: MAP NO. 2017-349

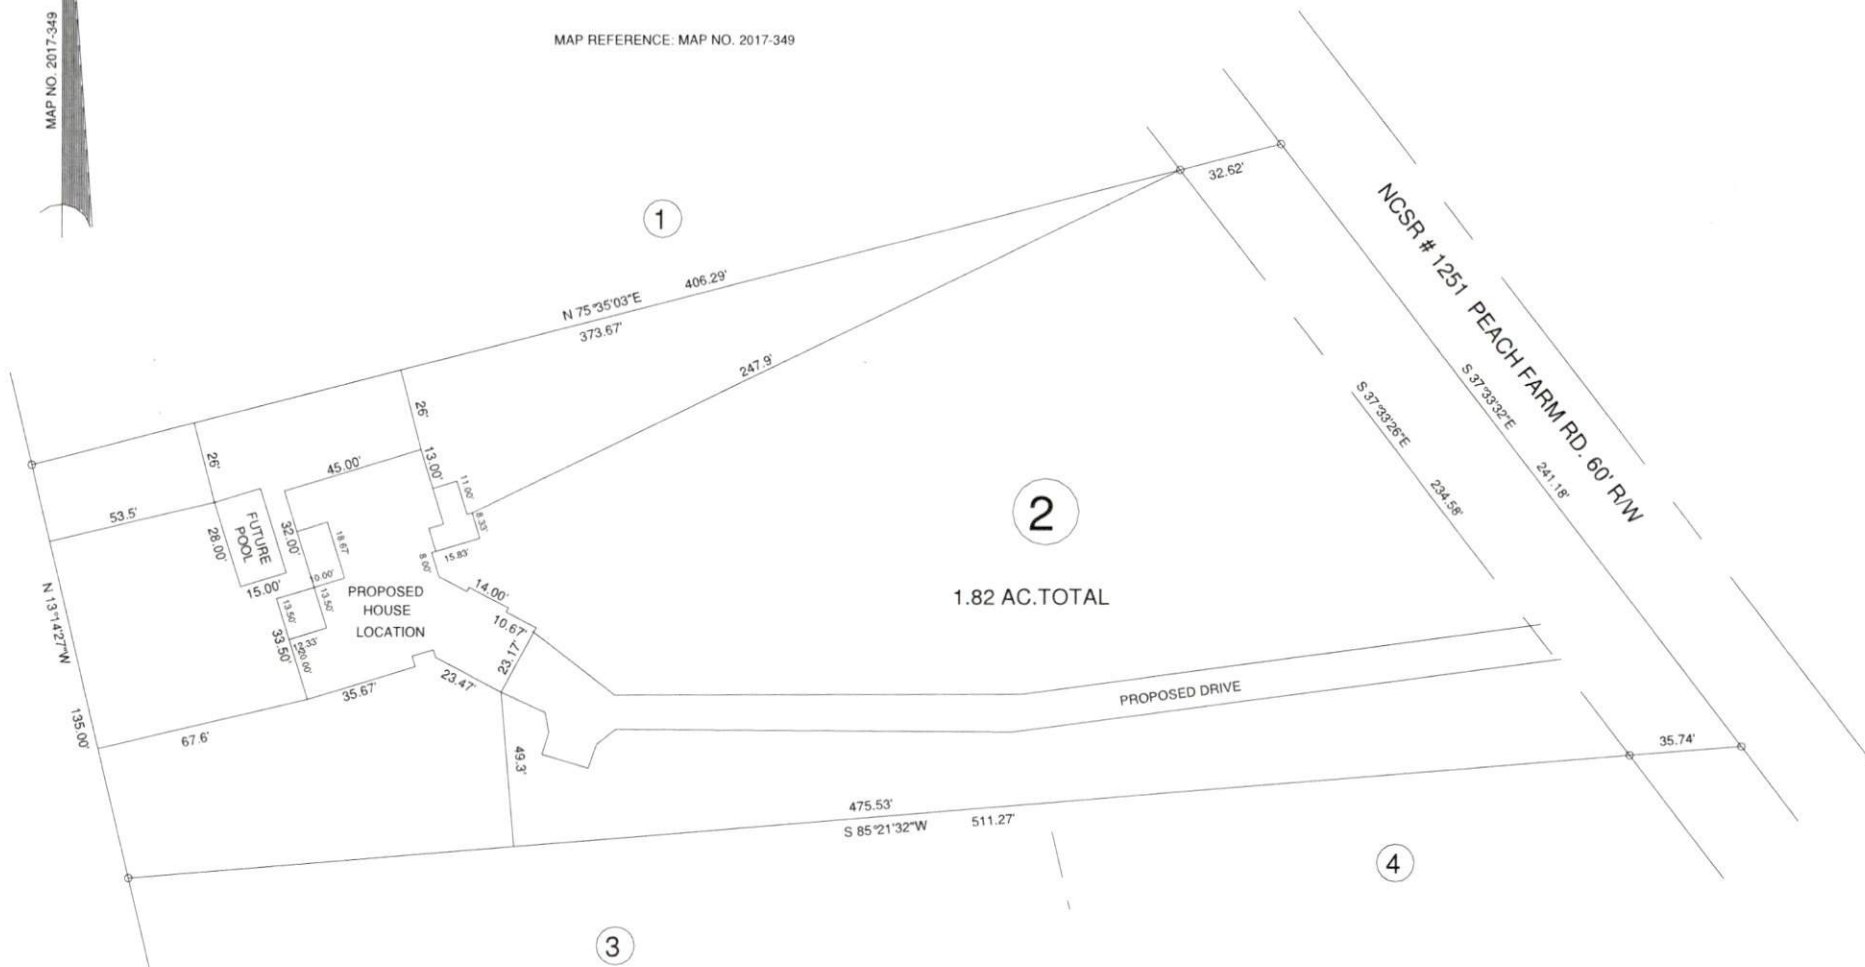


OWNERS: CHRISTOPHER M. & DEBORAH A. PIPES  
 457 KINTYRE DR.  
 CLAYTON, NC 27520

PEACH FARM RD. LILLINGTON, NC 27546

**MINIMUM BUILDING SETBACKS**

FRONT YARD — 35'  
 REAR YARD — 25'  
 SIDE YARD — 10'  
 CORNER LOT SIDE YARD — 20'  
 MAXIMUM HEIGHT — 35'

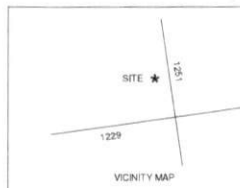

SURVEY FOR:		<b>BENNETT SURVEYS</b>		F-1304
<b>PROPOSED PLOT PLAN - LOT - 2</b>		1662 CLARK RD., LILLINGTON, N.C. 27546		
THOMAS, CHAMBERS, THOMAS MINOR S/D		(910) 893-5252		
TOWNSHIP	UPPER LITTLE RIVER	COUNTY	HARNETT	15' 0 30'
STATE:	NORTH CAROLINA	DATE:	SEPTEMBER 18, 2019	SURVEYED BY:
ZONED	RA-30	WATERSHED DISTRICT		SCALE: 1"= 60'
TAX PARCEL ID#	130539 0024 02	PIN #	0539-09-6880.000	DRAWN BY: RVB
CHECKED & CLOSURE BY:				FIELD BOOK
				DRAWING NO.
				19354