


- \*Keep tanks and drain lines 10' from property lines.
- \*Not a survey.
- \*Not a guarantee of a septic permit.
- \*Keep supply lines >5' from property lines.
- \*Some lines are flagged longer in the field than lengths indicate.
- \*No grading septic area.

GRAPHIC SCALE  
1" = 50'

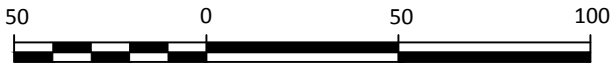

System: Pressure Manifold Lines: 8-12, (335') Accepted Status System 0.4 Soil LTAR 24" Trench Bottom
Repair: Pressure Manifold Lines: 1-7, (321') Accepted Status System 0.4 Soil LTAR 24" Trench Bottom



Central Carolina Soil Consulting, PLLC  
1900 South Main Street, Suite 110  
Wake Forest, North Carolina 27587  
Phone (919)569-6704 Fax (919)569-6703

4-Bedroom Septic Layout  
Lot 17, Masons Pointe Subdivision  
Harnett County, North Carolina

Job# : 2031
Drawn By : AH
Date : 05/24/2019
Revision: 10/28/2019