

L A REAL ESTATE PROPERTIES, LLC
Deed Book 3636, Page 343


N 46°20'09" W 116.88'
FIP
L A REAL ESTATE PROPERTIES, LLC
196

FRB (#4)
0.4' Below
Grade

3/4" FIP
0.4' Below
Grade

FRB (#4)
0.4' Below
Grade

L A REAL ESTATE PROPERTIES, LLC
Deed Book 3397, Page 196

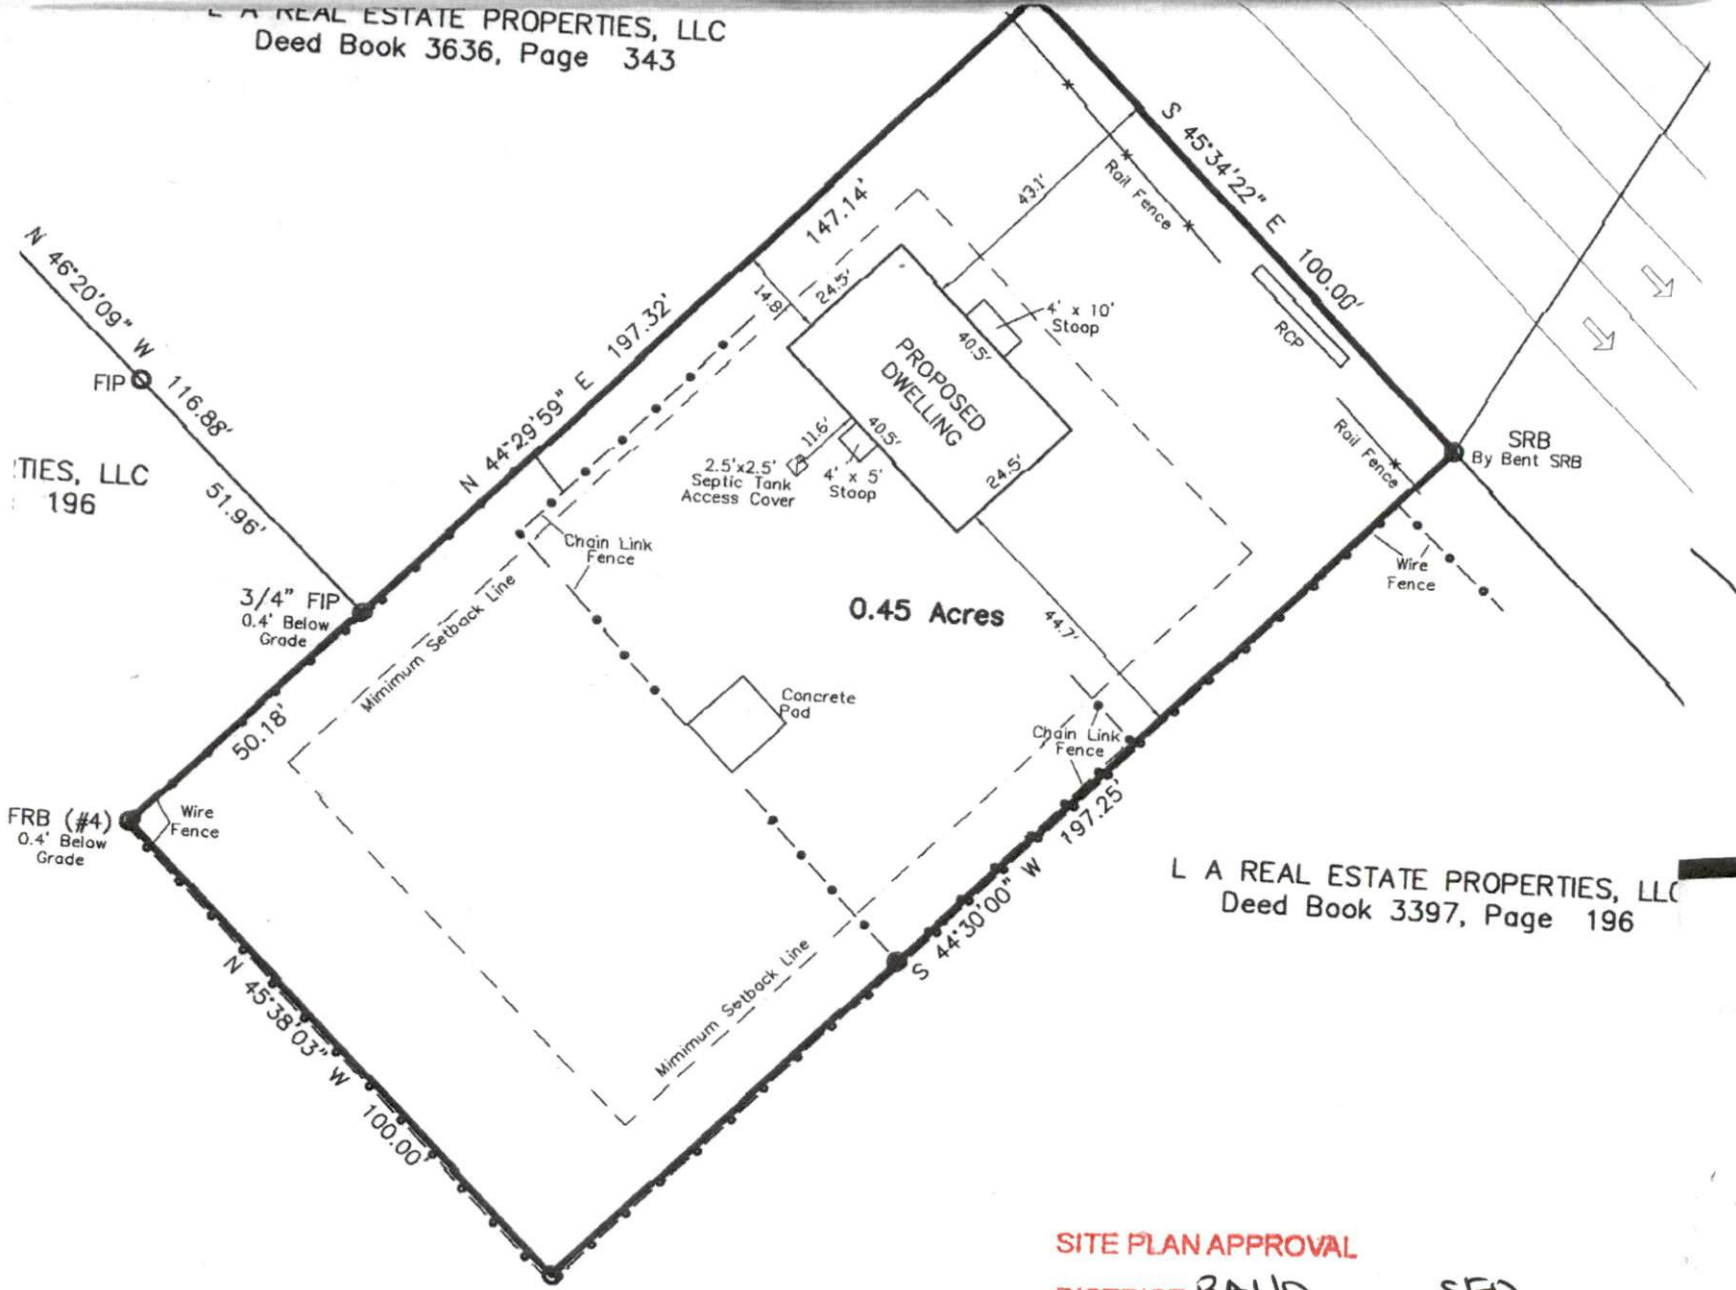

SITE PLAN APPROVAL
 DISTRICT RA40 USE SFO
 #BEDROOMS 3
10-14-11 KA-6
 ZONING ADMINISTRATOR