


MAP NO. 2018-274-277

CURVE	RADIUS	LENGTH	CHORD	C.H. BEARING
C-1	205.00'	71.56'	71.20'	S 81°40'45"W

DEED REFERENCE: DEED BK 3645, PAGE 21


MAP REFERENCE: MAP NO. 2018-274-277

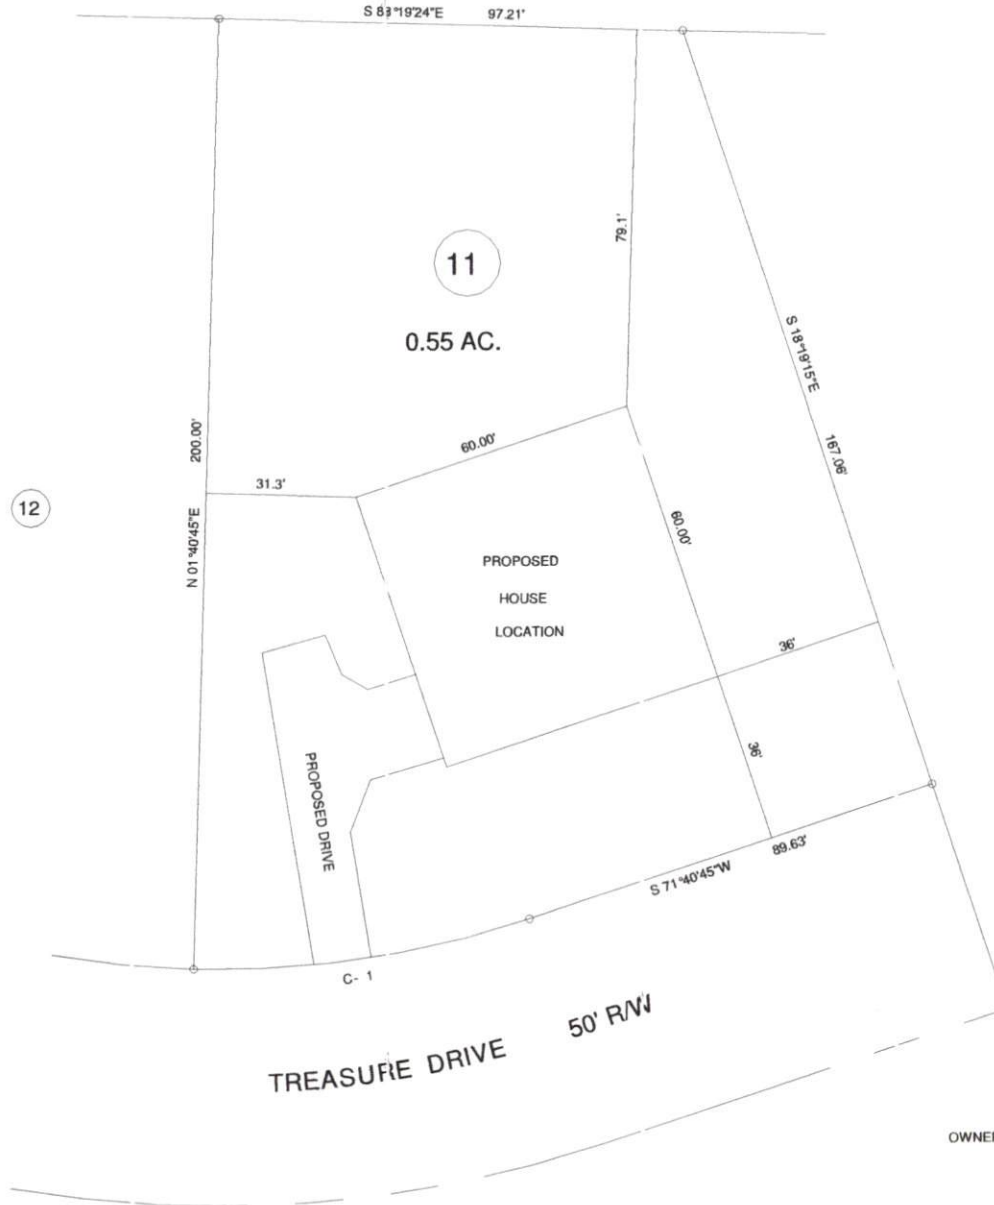

OWNER: SOUTHERN TOUCH HOMES, L.L.C.
 941 OAK GROVE CHURCH RD.
 ANGIER, NC 27501

MINIMUM BUILDING SETBACKS
 FRONT YARD --- 35'
 REAR YARD --- 20'
 SIDE YARD --- 10'
 CORNER LOT SIDE YARD --- 20'
 MAXIMUM HEIGHT --- 35'

181 TREASURE DR., LILLINGTON, NC 27546

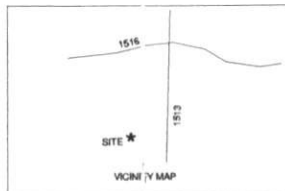

SURVEY FOR:
PROPOSED PLOT PLAN - LOT - 11
SOUTH CREEK S/D

BENNETT SURVEYS
 1662 CLARK RD., LILLINGTON, N.C. 27546
 (910) 893-5252

F-1304

TOWNSHIP	NEILLS CREEK	COUNTY	HARNETT	20' 0 40'	SURVEYED BY:	FIELD BOOK
STATE:	NORTH CAROLINA	DATE:		SCALE: 1" = 40'	DRAWN BY: RVB	DRAWING NO.
ZONED	WATERSHED DISTRICT	TAX PARCEL ID:	PN#	CHECKED & CLOSURE BY:		19578
RA-30		661-71-2890.000				