

Curve	Radius	Length	Chord	Chord Bear.
C1	50.00'	42.89'	41.59'	N 24°51'07" E
C2	35.00'	27.55'	26.84'	N 22°49'37" E
C3	365.00'	47.39'	47.36'	N 49°05'52" E


**SITE PLAN APPROVAL**

**DISTRICT** RA30 **USE** SFD

**#BEDROOMS** 3


PATSY ANN HARGIS  
 W.L. HARGIS  
 D.B.2735, PG.18  
 11.8.19 ayouism  
 ZONING ADMINISTRATOR

EQUESTRIAN EASEMENTS FOR TRAILS TO BE USED BY ALL OWNERS AS SPECIFIED IN RESTRICTIVE COVENANTS NO CLEARING ALLOWED IN CONSERVATION ZONE.

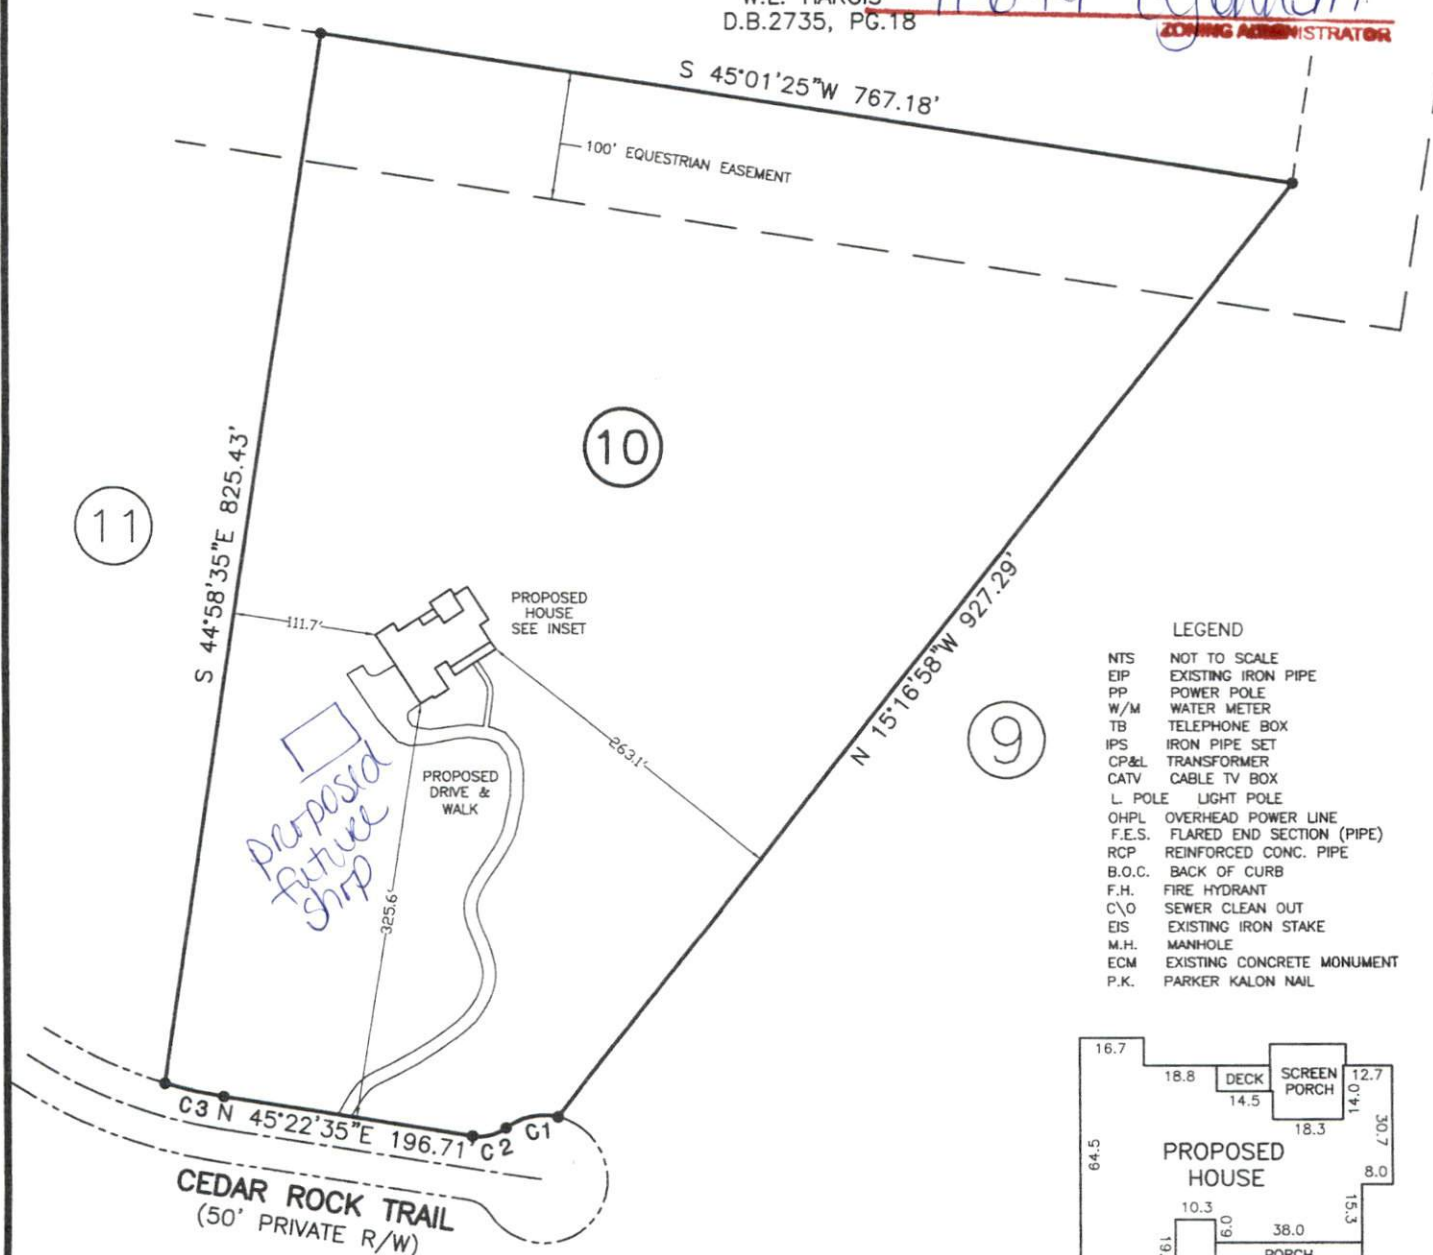


**LEGEND**

- NTS NOT TO SCALE
- EIP EXISTING IRON PIPE
- PP POWER POLE
- W/M WATER METER
- TB TELEPHONE BOX
- IPS IRON PIPE SET
- CP&L TRANSFORMER
- CATV CABLE TV BOX
- L POLE LIGHT POLE
- OHPL OVERHEAD POWER LINE
- F.E.S. FLARED END SECTION (PIPE)
- RCP REINFORCED CONC. PIPE
- B.O.C. BACK OF CURB
- F.H. FIRE HYDRANT
- C/O SEWER CLEAN OUT
- EIS EXISTING IRON STAKE
- M.H. MANHOLE
- ECM EXISTING CONCRETE MONUMENT
- P.K. PARKER KALON NAIL

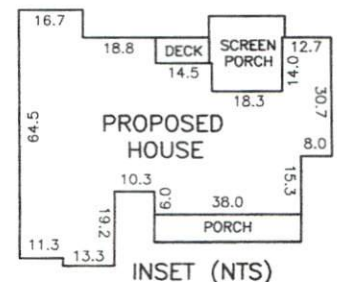

NOTE: SHOWN IS LOT 10 OF CEDAR ROCK S/D  
 REF: M.B.2007 PG.994-995

AREA = 10.087 ACRES  
 XXX CEDAR ROCK TRAIL  
 PIN# 0633-05-3243.000

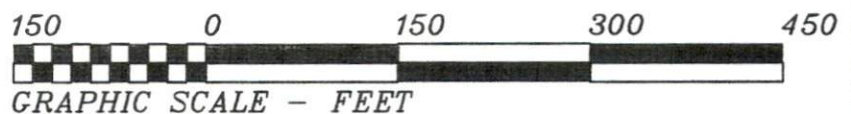

THIS IS TO CERTIFY THAT THIS MAP WAS

PRELIMINARY PLOT PLAN FOR: