

157



N05°42'11"E
100.00'

155

95.50'

156

S84°17'49"E
187.50'

PROP PORCH

15.3' 10.0'

14.0' 8.7' 4.0'

6.3' 9.7'

PROPOSED
NELSON
CLASSIC

31.00'

16.3'

6.3'

19.7'

42.0'

PROP. S/W
40 SF

PROP.
DRIVE
740 SF

36.00'

DRAINAGE
EASEMENT

154

S84°17'49"E
187.50'

100.00'
N05°42'11"E


CHERRY HILL DRIVE (50' RW)
PRIVATE & UTILITY ACCESS (30' BC-BC)

PLOT PLAN

SUBDIVISION: OAKMONT SUBDIVISION
PHASE ONE SECTION THREE
MAP BOOK 2013 PAGE 346

OWNER: MCKEE HOMES, LLC

SCALE: 1" = 30'

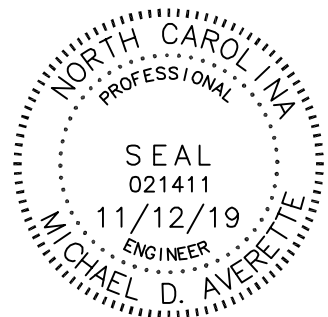

The design for the proposed
sewage disposal system
_____ approved.

Sanitarian Supervisor
HARNETT County Health Dept.

Date _____

Averette Engineering Co., P.A.
Established 1970
CIVIL ENGINEERING
LAND SURVEYING
PLANNING

Address:
712 E. Lake Ridge Road
Raeford, NC 28376
Phone: (910) 488-5656
Fax: (910) 488-0181
License: C-0146
Web: www.averette-eng.com

Michael D. Averette
Michael D. Averette PE-021411
Professional Engineer
NOVEMBER 12, 2019
Date _____

OM-155