

L=39.27', R=25.00'
 $\Delta=90^{\circ}00'00''$
 S39 $^{\circ}$ 17'49"E C=35.36'

CHERRY HILL DRIVE (50' R/W)
 PRIVATE & UTILITY ACCESS (30' BC-BC)


BUNTING DRIVE (50' R/W)
 PRIVATE & UTILITY ACCESS (30' BC-BC)

PLOT PLAN

SUBDIVISION: OAKMONT SUBDIVISION
 PHASE ONE SECTION THREE
 MAP BOOK 2013 PAGE 346

OWNER: MCKEE HOMES, LLC

SCALE: 1" = 30'

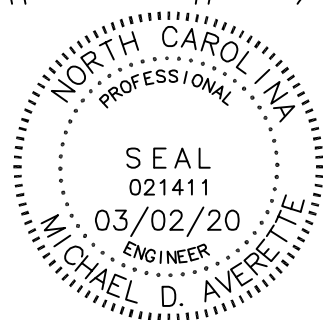

The design for the proposed sewage disposal system _____ approved.
 Sanitarian Supervisor
 HARNETT County Health Dept.
 Date _____

Averette Engineering Co., P.A.
 Established 1970
 CIVIL ENGINEERING
 LAND SURVEYING
 PLANNING

Address:
 712 E. Lake Ridge Road
 Raeford, NC 28376
 Phone: (910) 488-5656
 Fax: (910) 488-0181
 License: C-0146
 Web: www.averette-eng.com

Michael D. Averette
 Michael D. Averette PE-021411
 Professional Engineer
 MARCH 02, 2020
 Date _____