
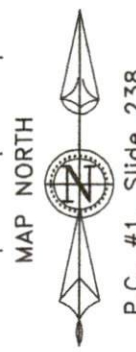


LEGEND:

- Subject Boundary Line
- - - - - Adjoining Boundary Line
- - - - - R/W Right-of-Way Line
- - - - - C/L Centerline
- - - - - Easement Line
- - - - - MBS Minimum Building Setback
- △ CP Calculated Point

FEMA FLOOD HAZARD STATEMENT

The lot shown on this plat is not located within the FEMA 100 year Flood Hazard Area as shown on FEMA map No. 3720068000J Effective date: 10/3/2006

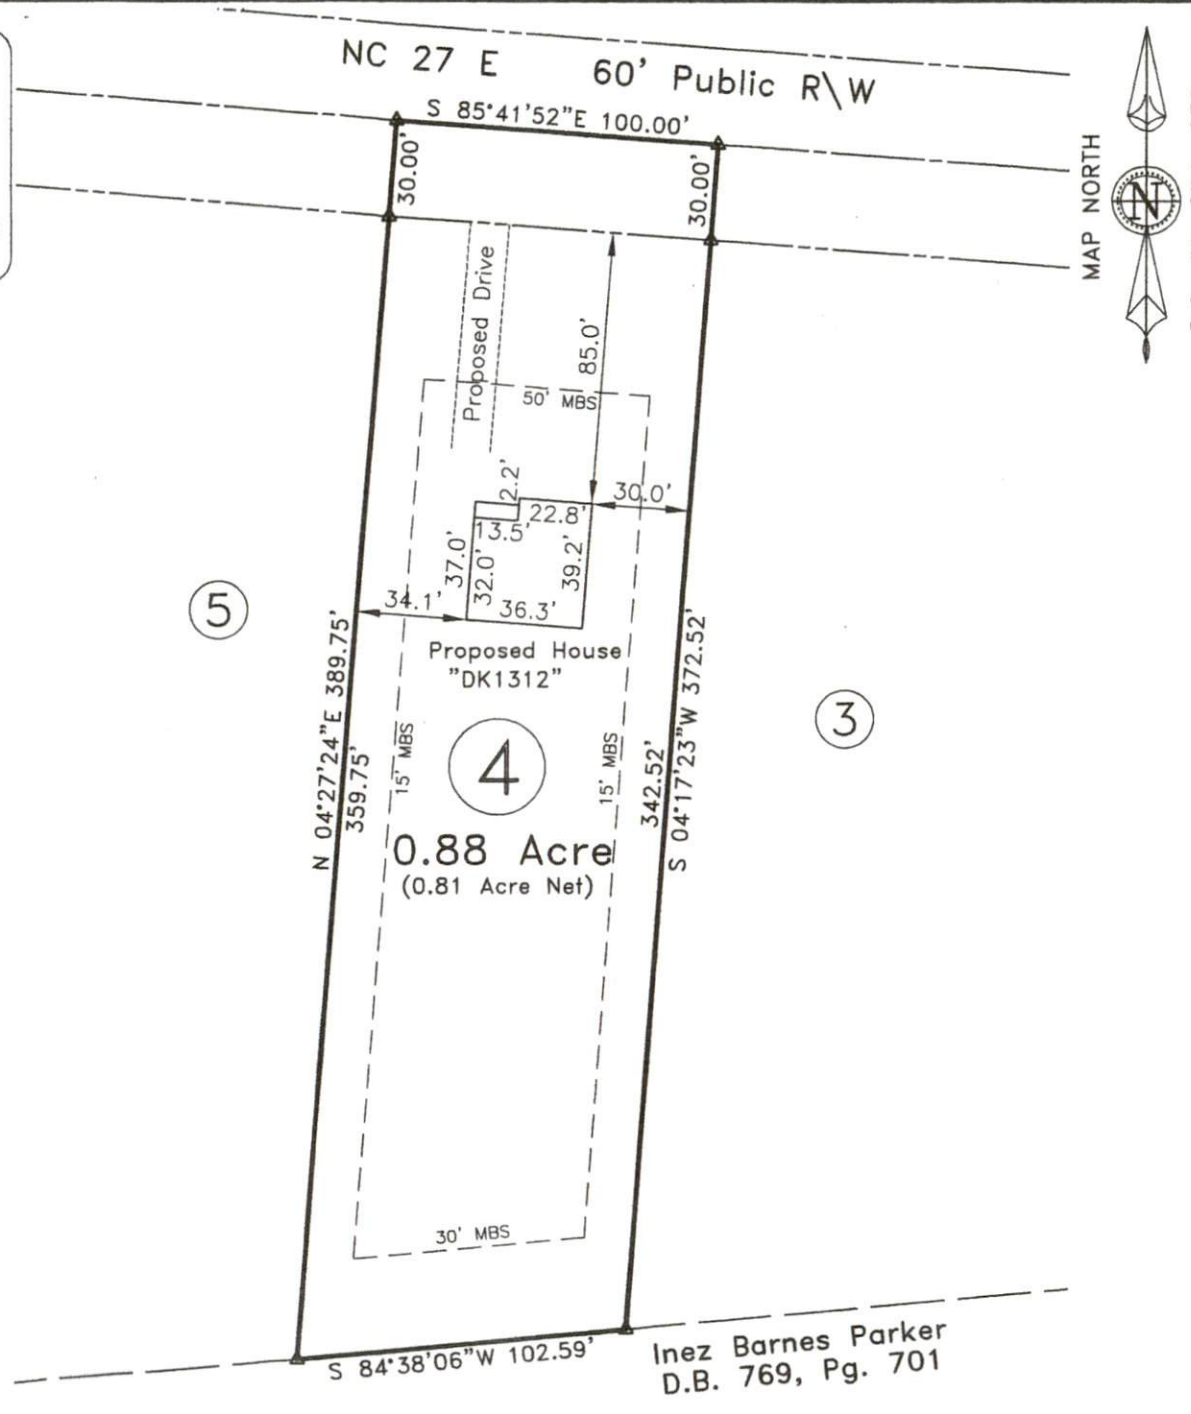

P.C. #1, Slide 238



VICINITY

~ 3562 NC 2
Lot 4, W.C. G
Plat Cabinet

Survey
Gregor

Current Owner: C
D.B. 3351


Grove Township

Scale: 1" = 60'

Surveyed &
**STREAM
LAND SURV**
NC FIRM
870 NC 55 W, C
Phone: 910

~ PRELIMINARY

- Not an ad
This plan represents p
to a lot of record. T
review and approval by
and Inspections Depart

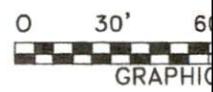

NOT FOR R