


**Notes**

- This plat is for location purposes only. Builder should verify foundation information with plans before construction begins.
- There is no USCE or NCGS monument within 2000' of this site.
- The subject property is not within a special flood hazard area as determined by the Department of Housing and Urban Development.
- The easement information shown hereon was obtained from the recorded plat. No updated title search was performed by the surveyor.
- All distances are measured in feet.
- This map reflects the information contained on the Record Plat and does not represent compliance with the Restrictive Covenants.

**LEGEND**


- - EXISTING IRON PIPE
- - CURVE PT / PC
- - SURVEYED LINE
- - - - EASEMENT LINE
- - ADJOINER
- - SURVEYED BY OTHERS

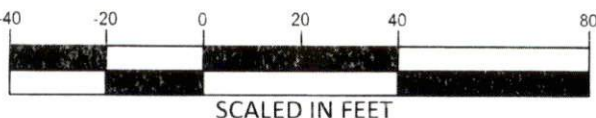

**\*\*PRELIMINARY PLAT - NOT FOR CONVEYANCES OR SALES\*\***



WILLIE M CAMERON & WIFE  
0505-73-4206  
D.B. 1329, PG. 894

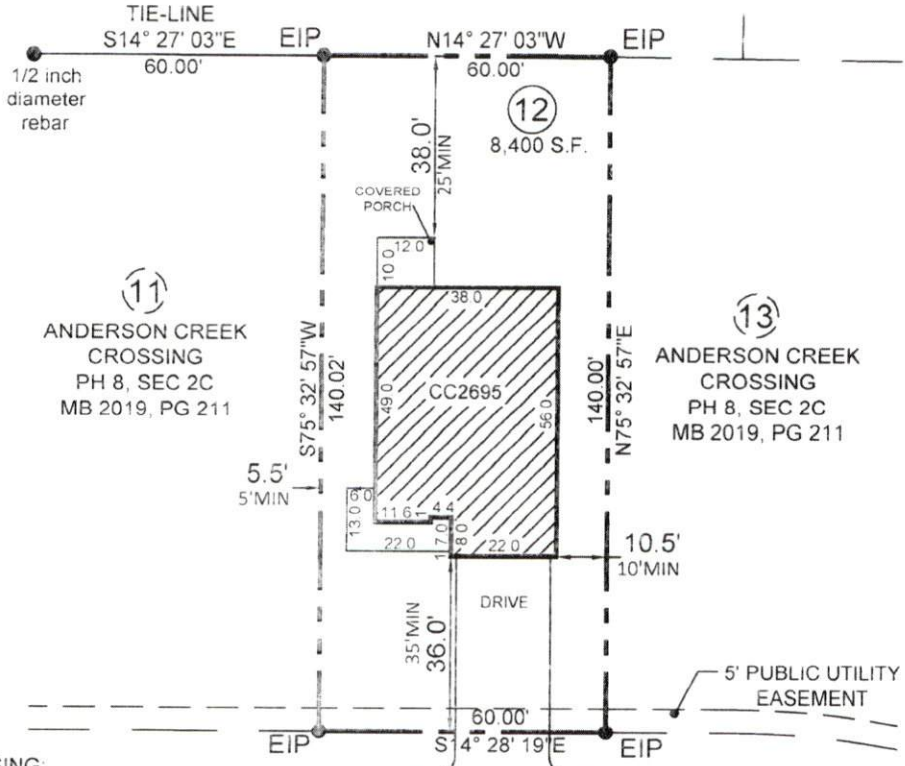

**ANDERSON CREEK CROSSING:**  
FRONT (60' R/W) 30'MIN  
FRONT (50' R/W) 35'MIN  
SIDE 5 / 10'MIN  
(ONE SIDE CAN BE 5' WHEN OTHER IS 10)  
SIDE COR LOT @ R/W 20' MIN  
REAR 25' MIN

**TIMBER SKIP DRIVE**  
50' PRIVATE & UTILITY R/W

- PLOT PLAN FOR -  
**CAVINESS & CATES BUILDING & DEVELOPMENT, INC.**  
- SUBDIVISION -  
**ANDERSON CREEK CROSSING**  
PHASE 8, SECTION 2C

ANDERSON CREEK TWP.  
HARNETT COUNTY  
NORTH CAROLINA

NOVEMBER 13, 2019  
SCALE 1" = 40'  
FIELD BOOK:

REFERENCE  
MAP BOOK 2019, PAGE 211  
HARNETT COUNTY NORTH CAROLINA REGISTRY

ENGINEERS  
PLANNERS  
SURVEYORS  
MOORMAN, KIZER & REITZEL, INC.



115 broadfoot ave.  
p.o. box 53774  
fayetteville, n.c. 28305  
phone 910-484-5191  
fax 910-484-0388  
LICENSE #: F-0106

PROF. SURVEYOR NO. 9257

