

SCREEN PORCH

COVERED PORCH

OPEN DECK

MASTER

FAMILY

BRKFST

BEDRM #2

KITCHEN

STUDY

DINING

FOYER  
2-STORY

3-CAR GARAGE

COVERED PORCH

2" x 3" DH

10'-0"

20'-0"

16'-0"

22'-2"

7'-0"

3- 2" x 6" DH

12'-8"

2- 2" x 6" DH

2" x 6" DH

2" x 6" DH

8'-10"

12'-0"

16'-0"

2"

2"

19'-4"

42" F.P.

21'-0"

2"

16'-0"

12'-8"

2"

13'-0"

12'-0"

3'-4"

3'-4"

4'-0"

11'-0"

4'-8"

12'-8"

6'-8"

4'-8"

4'-8"

12'-8"

6'-8"

4'-8"

3'-0"

3'-0"























2" x 6" DH

2" x 3" DH

9" x 8" O.H.D.

18" x 8" O.H.D.

35'-2"

24'-0"

2" x 6" DH

2" x 6" DH

CATHEDRAL

CATHEDRAL

CATHEDRAL

CATHEDRAL

UP

DOWN


















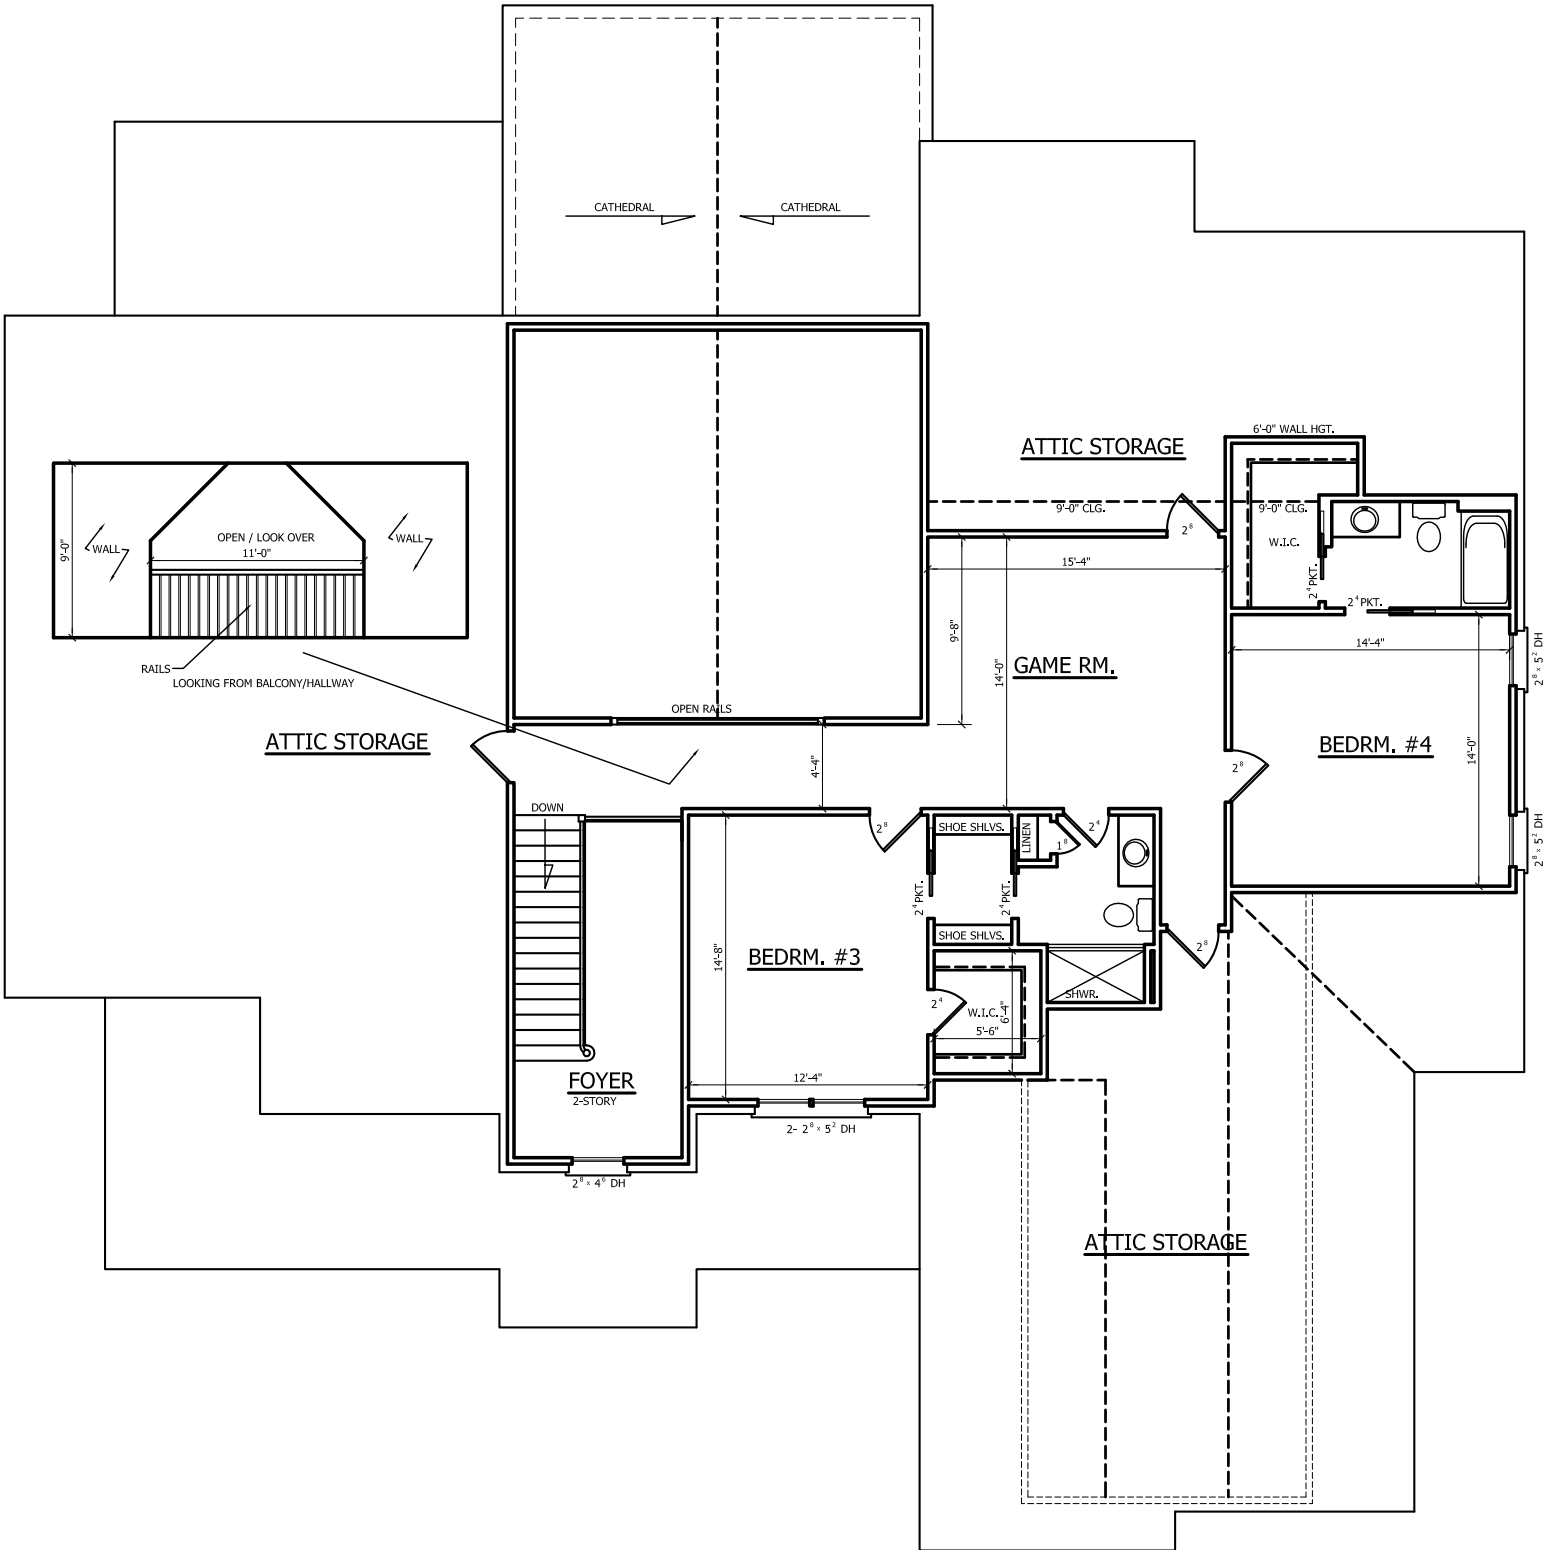

HEATED

BASEMENT HTD. SQ. FT.	= 180
FIRST FLOOR HTD. SQ. FT.	= 2819
SECOND FLOOR HTD. SQ. FT.	= 1020
<hr/>	
TOTAL HTD. SQ FT.	= 4019

UNHEATED

BASEMENT SQ. FT.	= 2522
FRONT PORCH SQ. FT.	= 384
REAR PORCH SQ. FT.	= 348
SCREEN PORCH SQ. FT.	= 200
DECK SQ. FT.	= 90
TRELLIS SQ. FT.	= 203
GARAGE SQ. FT.	= 968

## FIRST FLOOR PLAN

SCALE: 1/4"=1'-0"

10'-0" CLG. HGT.

SET WINDOWS AT 7'-10" A.F.F.

## SECOND FLOOR PLAN

SCALE: 1/4"=1'-0"

9'-0" CLG. HGT.

SET WINDOWS AT 7'-4" A.F.F.