
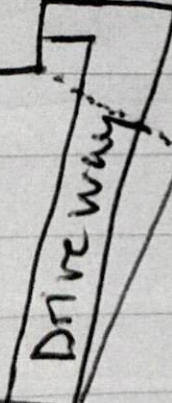


SFD1912-0045

910 feet

910 feet

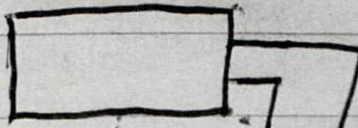

102 feet

225 ft

Driveway

Front

SITE PLAN APPROVAL

DISTRICT BA-40 USE SFD

#BEDROOMS 4 bed / 3 ba w/ garage and deck

1/9/20

Date

Zoning Administrator