


Map # 2002-597

DUNCAN-PARNELL, INC. CHARLOTTE, NC 704-372-7766 M058287

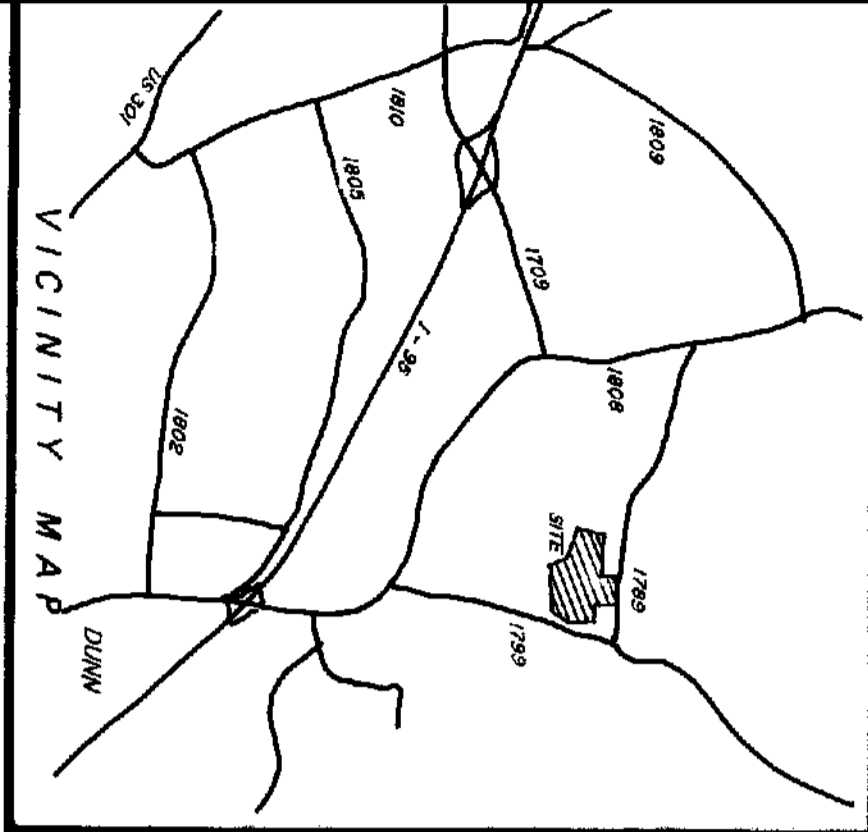

- LEGEND**
- Lines Not Surveyed
 - Existing Iron Pipe (Control Corners)
 - Existing Iron Stake (Control Corners)
 - Existing Concrete Monument (Control Corners)
 - New Iron Stake
 - P K Nail
 - New Iron Pipe
 - Right of Way
 - Deed Book
 - Concrete Monument
 - Existing Lighthouse Stake
- OR REGISTRATION REGISTER OF DEEDS
HARNETT COUNTY, NC
2002 MAY 16 11:36:29 AM
BK 2002 PG 597-598 FEE \$21.00
INSTRUMENT # 20020909192

I, **W. STANTON MASSENGILL**, certify that this plat was drawn under my supervision from an actual survey made under my supervision (and description recorded in Book **939**, page **672**, etc.) (other); that the boundaries not surveyed are clearly indicated as drawn from information found in Book **939**, page **672**, etc.; that the ratio of precision as calculated is **1/10000**; that this plat was prepared in accordance with G.S. 47-30 as amended. Witness my original signature, registration number and seal this **25** day of **APRIL**, A.D. **2002**.


W. Stanton Massengill
Professional Surveyor
L-2877

I, **Meta S. Wood**, Review Officer of Harnett County, certify that the map or plat to which this certification is affixed meets all statutory requirements for recording.

Date: **5-16-02**
Harnett County
North Carolina

Filed for Registration: **5/15/02**
In the Register of Deeds Office, Harnett County, North Carolina.
W. Stanton Massengill
Professional Surveyor
Meta S. Wood
Review Officer

Recorded in Book of Maps _____ Vol. _____ Pg. _____

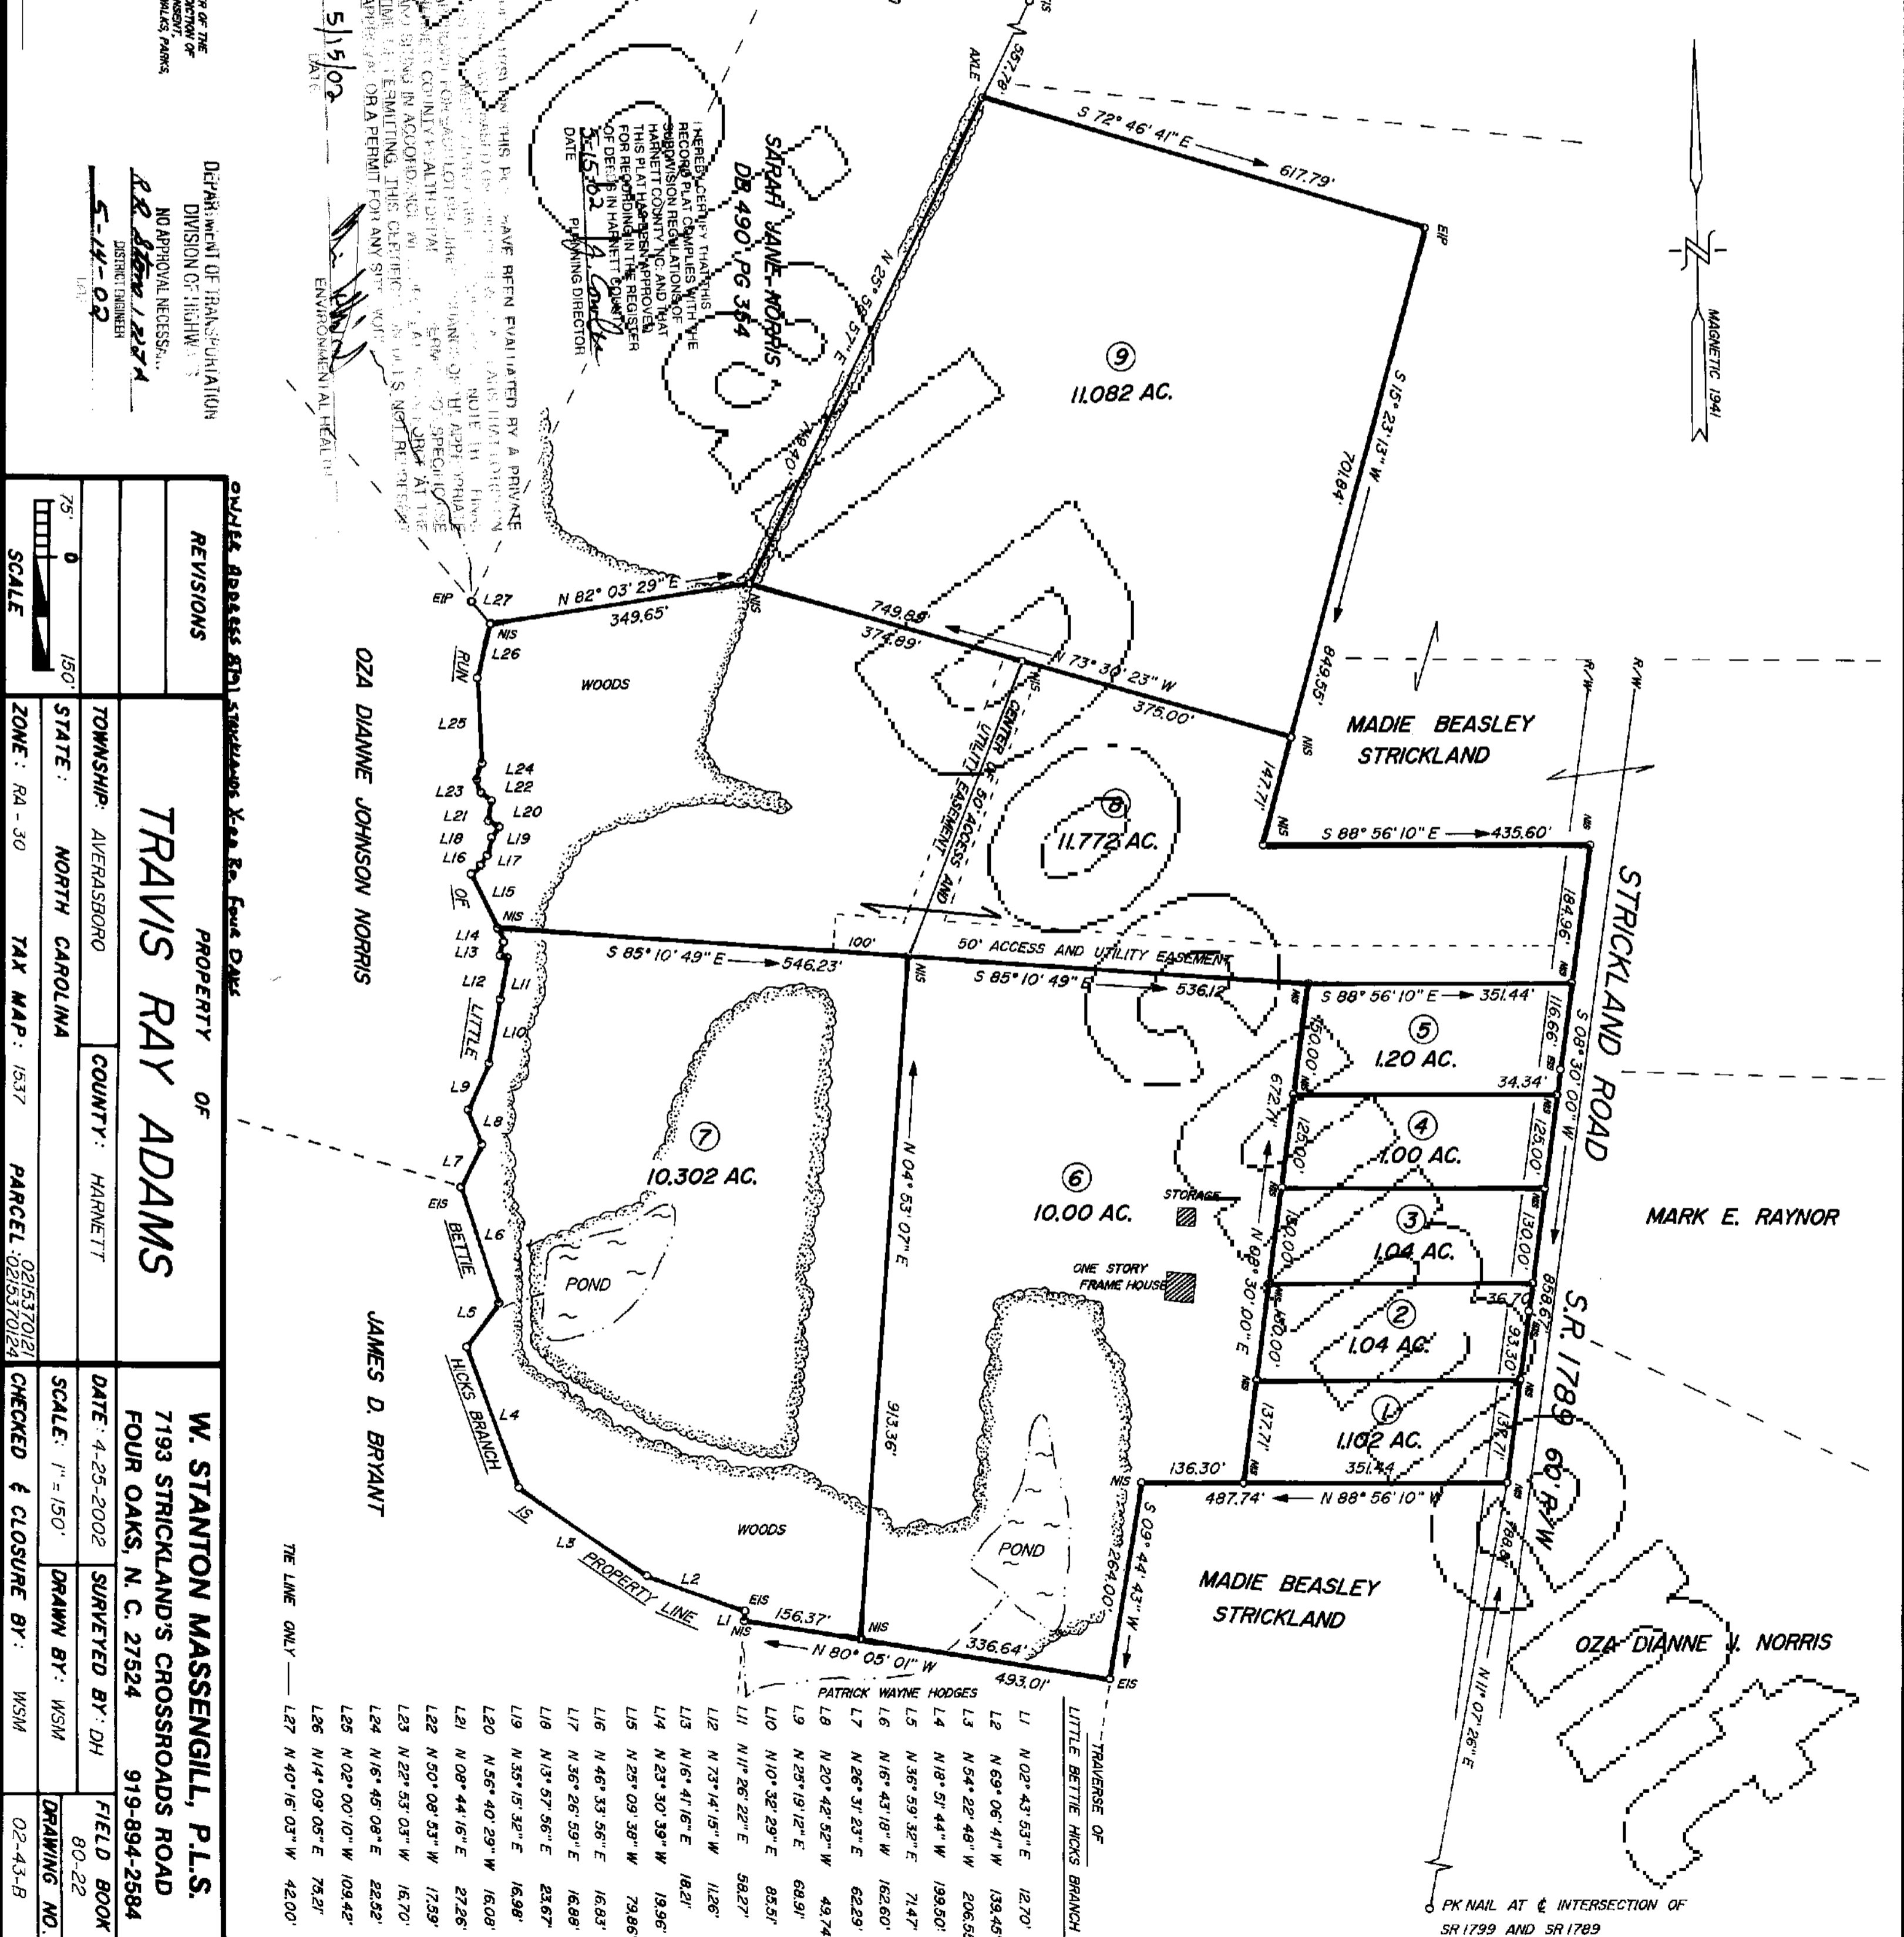

DEPARTMENT OF TRANSPORTATION
DIVISION OF HIGHWAYS
NO APPROVAL NECESSARY.
R. B. Allen, District Engineer
DATE: **5-14-02**

OWNER Address 8701 Strickland Road, Four Oaks, NC

REVISIONS	PROPERTY OF	W. STANTON MASSENGILL, P.L.S.
	TRAVIS RAY ADAMS	7193 STRICKLAND'S CROSSROADS ROAD
	TOWNSHIP: AVERASBORO	FOUR OAKS, N. C. 27524
	COUNTY: HARNETT	919-894-2584
	STATE: NORTH CAROLINA	DATE: 4-25-2002
	TAX MAP: 1537	CHECKED & CLOSURE BY: WSM
	PARCEL: 0215370121	DRAWN BY: WSM
		FIELD BOOK: 80-22
		DRAWING NO.: 02-43-B

SCALE: 1" = 150'

Map # 2002-597



KIMBERLY S. HARGROVE
REGISTER OF DEEDS, HARNETT
COURTHOUSE
P.O. BOX 279
LILLINGTON, NC 27546

Filed For Registration: 05/16/2002 11:36:29 AM
Book: PLAT 2002 Page: 597-598
Document No.: 2002009192
MAP 2 PGS \$21.00

Recorder: Sharon K. Furr
TRUDI C SMITH

State of North Carolina, County of Harnett

KIMBERLY S. HARGROVE , REGISTER OF DEEDS

By: Sharon K. Furr
Deputy/Assistant Register of Deeds

2002009192

2002009192