


56

- LEGEND**
- NTS NOT TO SCALE
 - EIP EXISTING IRON PIPE
 - PP POWER POLE
 - W/M WATER METER
 - TB TELEPHONE BOX
 - IPS IRON PIPE SET
 - CP&L TRANSFORMER
 - CATV CABLE TV BOX
 - L POLE LIGHT POLE
 - OHPL OVERHEAD POWER LINE
 - F.E.S. FLARED END SECTION (PIPE)
 - RCP REINFORCED CONC. PIPE
 - B.O.C. BACK OF CURB
 - F.H. FIRE HYDRANT
 - C/O SEWER CLEAN OUT
 - EIS EXISTING IRON STAKE
 - M.H. MANHOLE
 - ECM EXISTING CONCRETE MONUMENT
 - P.K. PARKER KALON NAIL

60

61

62

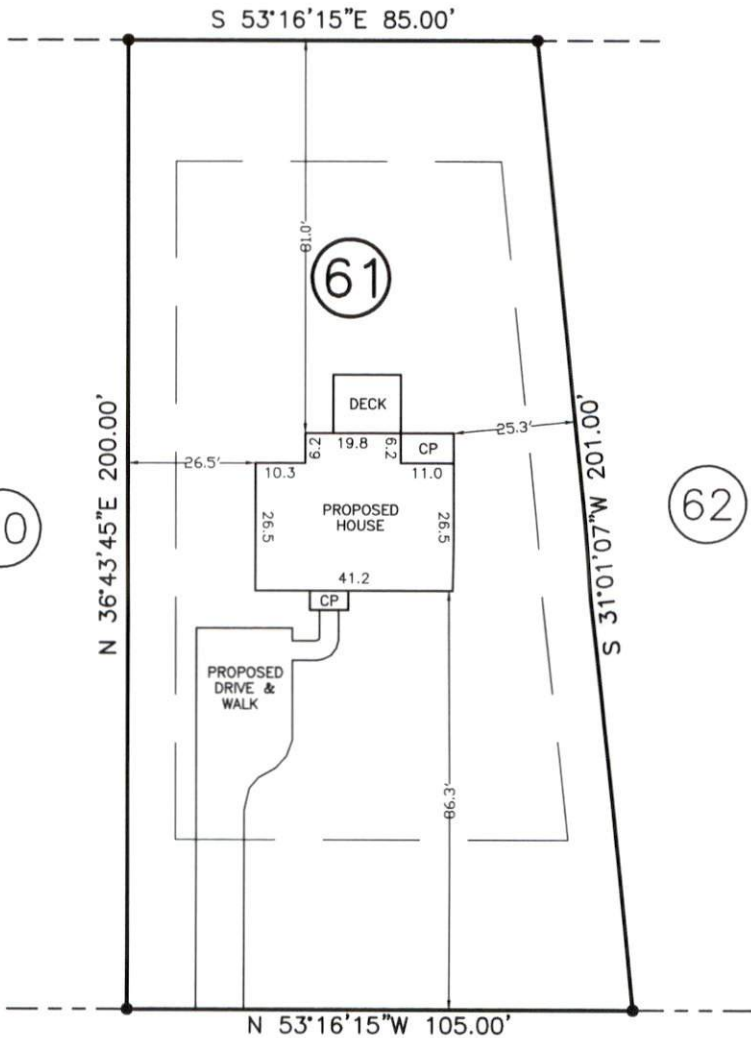

(REF: M.B.21, PG.52)
 PLAT NORTH
 N

SITE PLAN APPROVAL

DISTRICT BABO USE SFD
 #BEDROOMS 3
 Date 11/14/2020 Zoning Administrator [Signature]

BOURBON STREET

(60' PRIVATE R/W)

NOTE: SHOWN IS LOT 61 OF
 CAPTAIN'S LANDING S/D - BLOCK 4
 REF: M.B.21 PG.52

AREA = 0.436 ACRES
 71 BOURBON STREET

