




VICINITY MAP  
Not To Scale

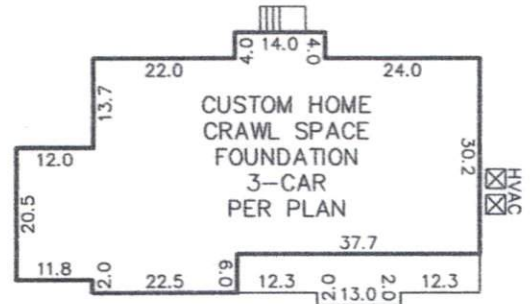

IMPERVIOUS SURFACE AREA	
DESCRIPTION	AREA
HOUSE w/ PORCH	2,499 S.F.
DECK/PATIO/HVAC	18 S.F.
DRIVEWAY & WALKS	3,427 S.F.
TOTAL (PROPOSED)=	5,944 S.F.
LOT AREA =	211,910 S.F.
% IMPERVIOUS AREA	=2.8%

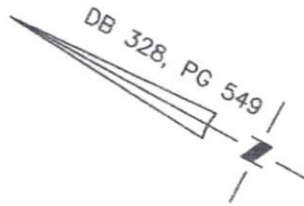

INSET  
N.T.S.

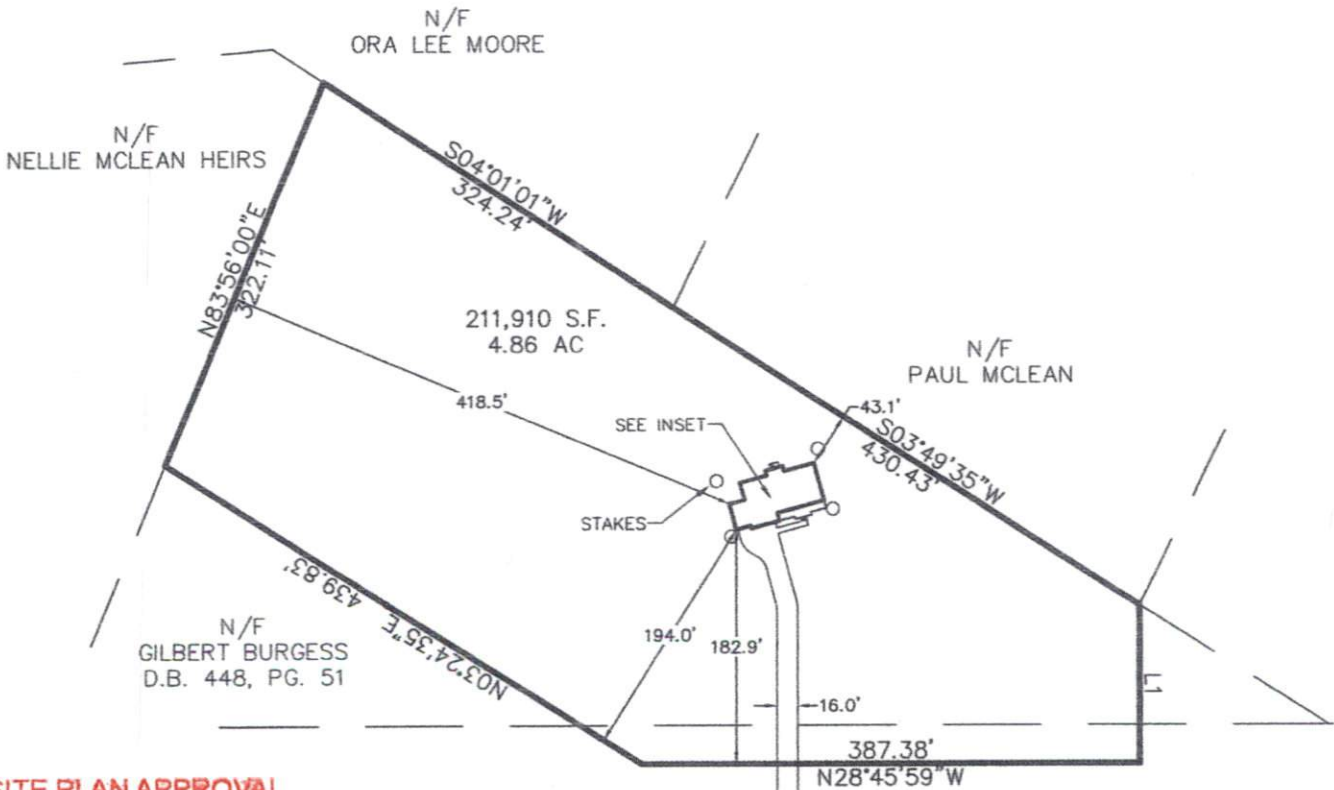

**SITE PLAN APPROVAL**

DISTRICT RA30 USE SFD

#BEDROOMS 4

# MT. OLIVE CHURCH ROAD

60' PUBLIC R/W

1-17-2000 K.A.G.  
ZONING ADMINISTRATOR

NCSR 1245