

VICINITY MAP
Not To Scale




IMPERVIOUS SURFACE AREA	
DESCRIPTION	AREA (S.F.)
LOT AREA TO B/C	39,564
HOUSE	1,746
DRIVE TO R/W	583
DRIVE APRON	249
PATIO	100
LEAD WALK	74
PUBLIC WALK	0
TOTAL PROPOSED	2,752
% IMPERVIOUS AREA	=7.0%
SOD/SEEDING	
TYPE	S.F.
SOD	4,672
SEED & STRAW	32,140

SETBACKS: (PB 2019 PG 291)


- FRONT - 35'
- SIDE - 10'
- REAR - 25'
- CORNER - 20'

PB 2019, PG 291-293

N/F
EZEQUIEL &
ADRIANA VERA NUNEZ
D.B. 3341, PG. 909

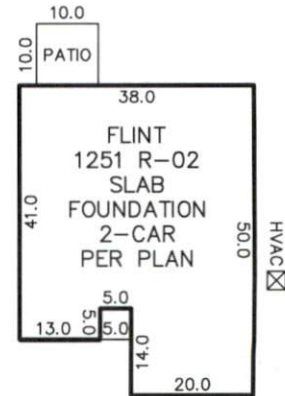

INSET
N.T.S.

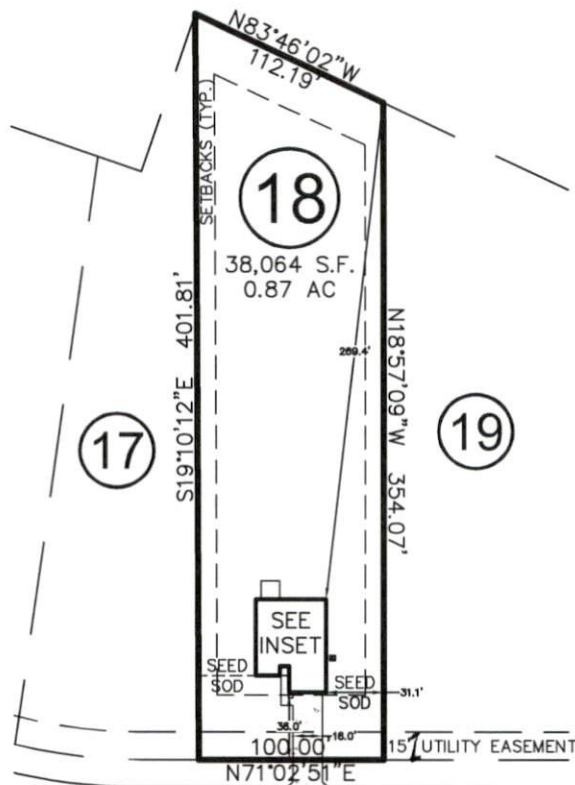

NORRIS FARM DRIVE

50' PUBLIC R/W &
UTILITY EASEMENT

THIS DRAWING DOES NOT
REFLECT AS-BUILT INFORMATION