

VICINITY MAP
Not To Scale




PB 2019, PG 291-293

IMPERVIOUS SURFACE AREA	
DESCRIPTION	AREA (S.F.)
LOT AREA TO B/C	35,249
HOUSE	1,495
DRIVE TO R/W	647
DRIVE APRON	249
PATIO	200
LEAD WALK	36
PUBLIC WALK	0
TOTAL PROPOSED	2,627
% IMPERVIOUS AREA	=7.5%
SOD/SEEDING	
TYPE	S.F.
SOD	4,587
SEED & STRAW	28,035

SETBACKS: (PB 2019 PG 291)

FRONT - 35'
SIDE - 10'
REAR - 25'
CORNER - 20'

N/F
EZEQUIEL &
ADRIANA VERA NUNEZ
D.B. 3341, PG. 909

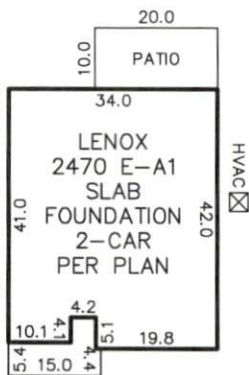


INSET
N.T.S.

18

19
33,750 S.F.
0.77 AC

20

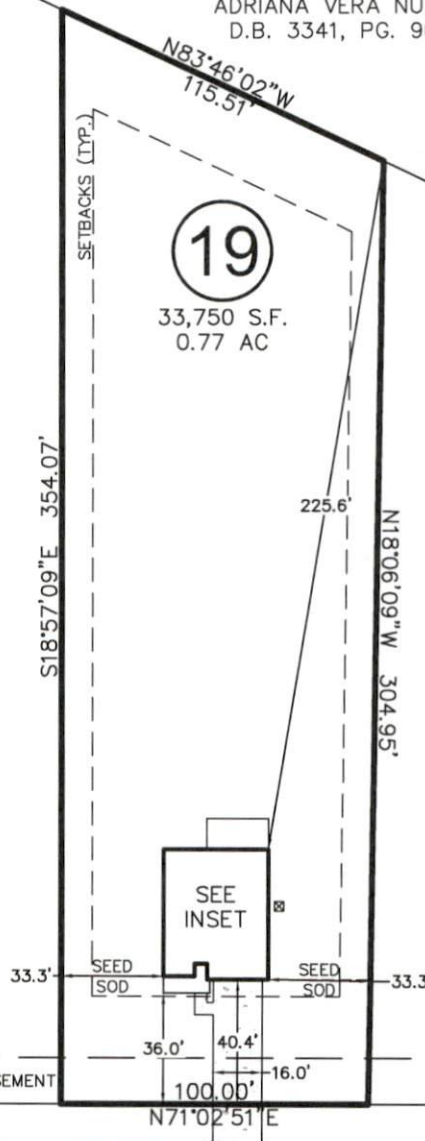

STATE PLAN APPROVAL
DISTRICT RA-30 USE SFD
BEDROOMS 3

NORRIS FARM DRIVE

50' PUBLIC R/W &
UTILITY EASEMENT

Zoning Administrator

THIS DRAWING DOES NOT
REFLECT AS-BUILT INFORMATION