


- LEGEND**
- Surveyed Property Line
  - - - - - Right-of-Way Line
  - - - - - Easement Line
  - - - - - Property Line - Not Surveyed
  - EIP -●- Existing Iron Pipe
  - ISS -○- Iron Stake Set
  - EIS -●- Existing Iron Stake

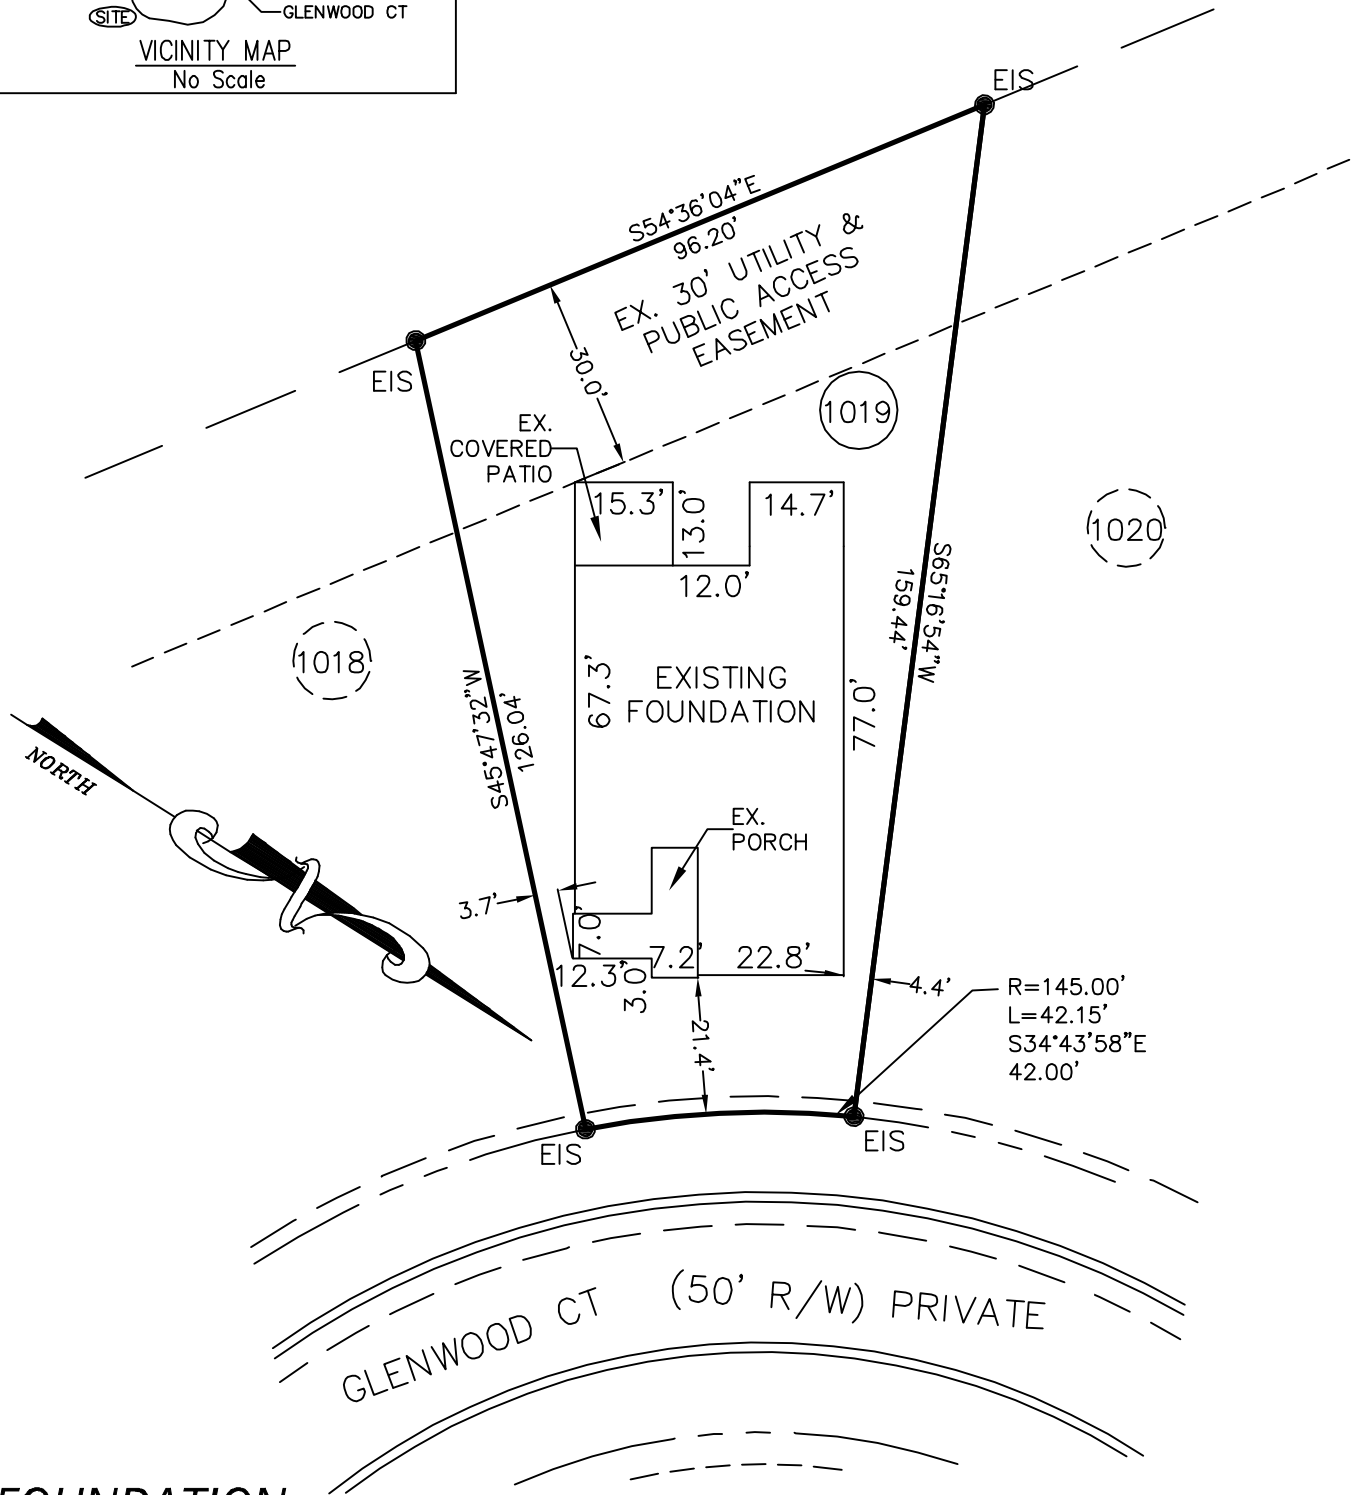

**FOUNDATION**

PROPERTY OF: MCKEE HOMES, LLC  
 ADDRESS: GLENWOOD COURT  
 COUNTY: HARNETT  
 DATE: MAY 18, 2020  
 SCALE: 1" = 30'  
 SUBDIVISION: ANDERSON CREEK CLUB  
 PHASE 5E, (PART 1)  
 MAP BOOK 2014, PAGE 368



This map is not for recordation and can not be used for conveyances.

**Averette Engineering Co., P.A.**  
 Established 1970  
 CIVIL ENGINEERING  
 LAND SURVEYING  
 PLANNING

Address:  
 712 E. Lake Ridge Road  
 Raeford, NC 28376  
 Phone: (910) 488-5656  
 Fax: (910) 488-0181  
 License: C-0146  
 Web: www.averette-eng.com

*Michael D. Averette*  
 MICHAEL D. AVERETTE L-3352  
 Professional Land Surveyor  
 MAY 18, 2020  
 Date