


PORCH SLABS
 TYPICAL 4" CONCRETE SLAB OVER
 COMPACTED FILL. LOWER MINIMUM 4" BELOW
 FINISH FLOOR.


2-STORY HOUSE PLANS
 INSTALL 3 COURSES OF BRICK TO TOP OF MASONRY
 FOUNDATION FOR 8" SOLID CAP. FOR BLOCK
 FOUNDATIONS FILL CELLS SOLID IN TOP 8" COURSE
 OF MASONRY.

1/2"x12" ANCHOR BOLTS @ 6'-0" O.C., 1'-0" FROM
 ENDS AT CORNERS, 1'-0" FROM ENDS AT ALL DOOR
 JAMBS, AND 1'-0" FROM ENDS AT ALL SPLICES IN
 WALL PLATES

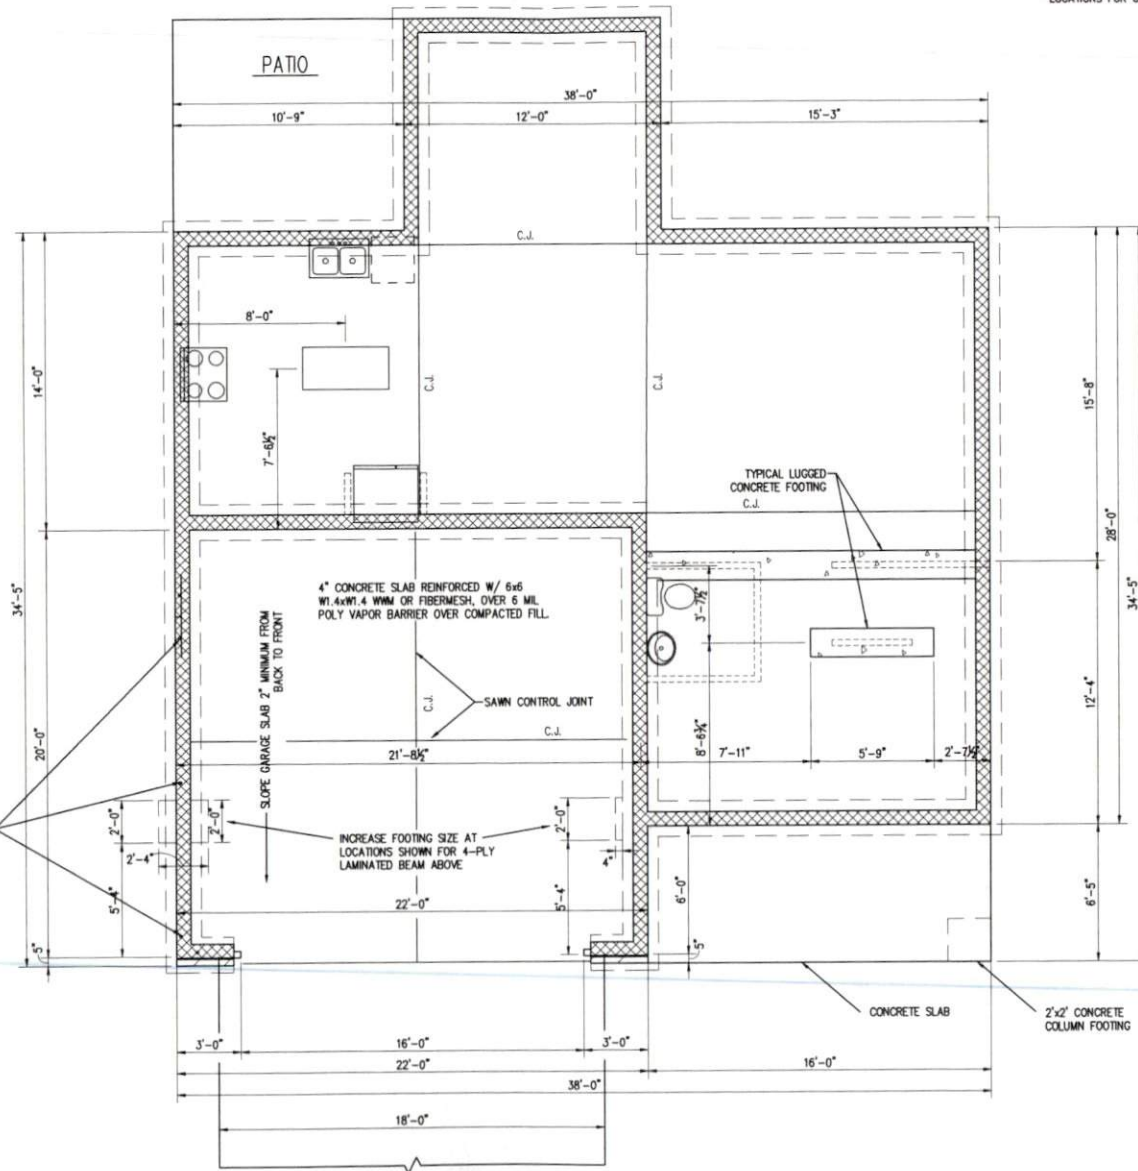

PATIO SLABS
 TYPICAL 4" CONCRETE OVER COMPACTED
 FILL. LOWER MINIMUM 4" BELOW FINISH
 FLOOR. THICKENED SLAB FOOTING AT POST
 LOCATIONS FOR COVERED PATIOS.

PATIO SLABS
 TYPICAL 4" CONCRETE OVER COMPACTED
 FILL. LOWER MINIMUM 4" BELOW FINISH
 FLOOR. THICKENED SLAB FOOTING AT POST
 LOCATIONS FOR COVERED PATIOS.

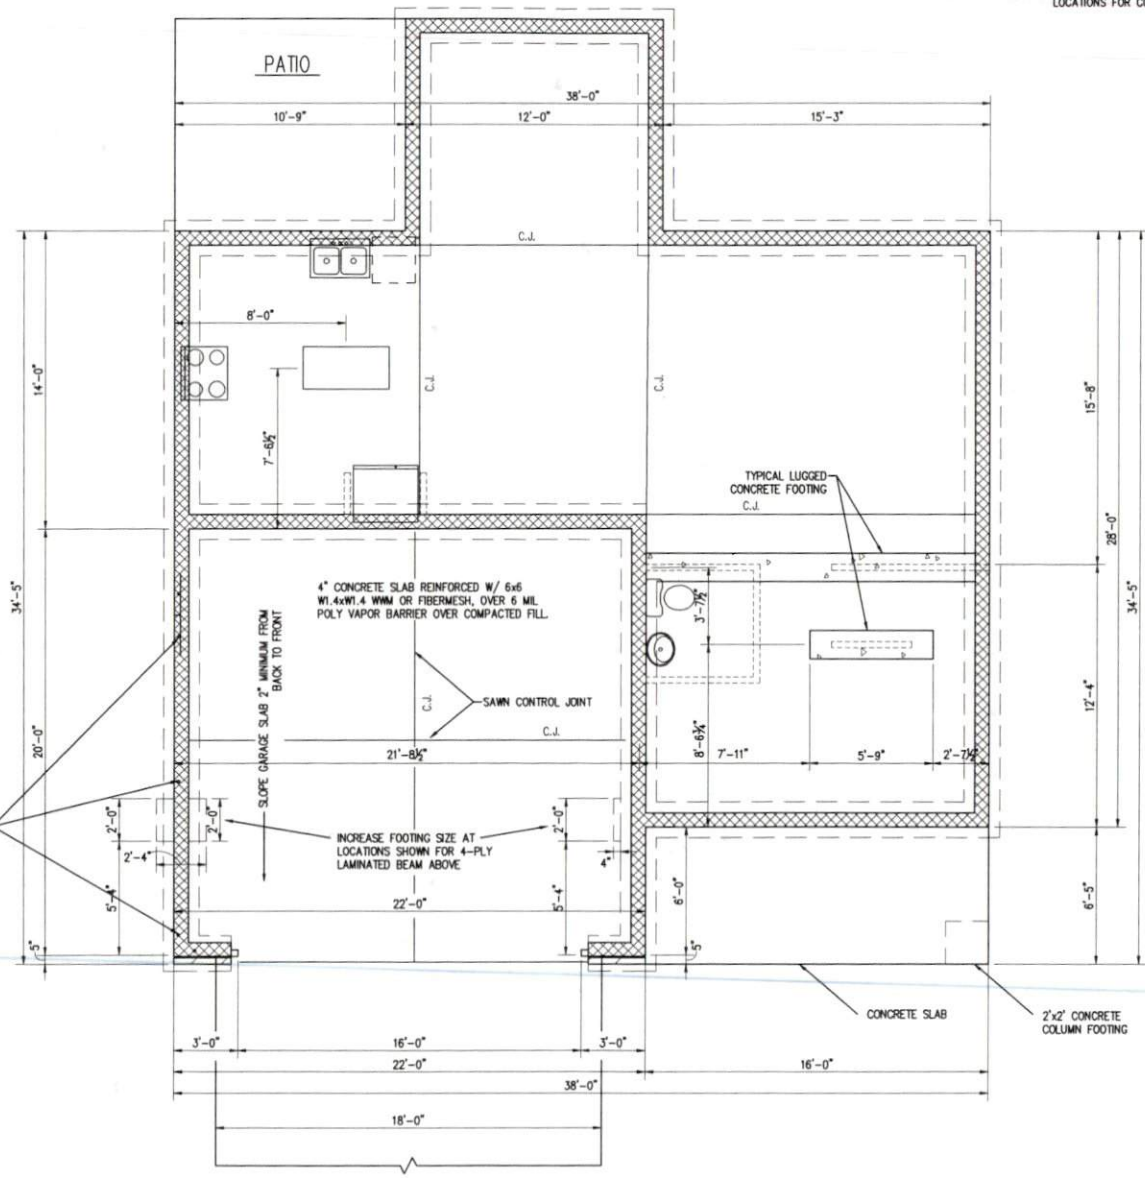

1/2"x12" ANCHOR BOLTS @ 6'-0" O.C., 1'-0" FROM
 ENDS AT CORNERS, 1'-0" FROM ENDS AT ALL DOOR
 JAMBS, AND 1'-0" FROM ENDS AT ALL SPICES IN
 WALL PLATES

4" CONCRETE SLAB REINFORCED W/ #6
 W1.4xW1.4 W/M OR FIBERMESH, OVER 6 MIL
 POLY VAPOR BARRIER OVER COMPACTED FILL

SLOPE GARAGE SLAB 2" MINIMUM FROM
 BACK TO FRONT

INCREASE FOOTING SIZE AT
 LOCATIONS SHOWN FOR 4-PLY
 LAMINATED BEAM ABOVE

TYPICAL LUGGED
 CONCRETE FOOTING

CONCRETE SLAB

2'x2' CONCRETE
 COLUMN FOOTING

PORCH SLABS
 TYPICAL 4" CONCRETE SLAB OVER
 COMPACTED FILL. LOWER MINIMUM 4" BELOW
 FINISH FLOOR.

2-STORY HOUSE PLANS
 INSTALL 3 COURSES OF BRICK TO TOP OF MASONRY
 FOUNDATION FOR 8" SOLID CAP. FOR BLOCK
 FOUNDATIONS FILL CELLS SOLID IN TOP 8" COURSE
 OF MASONRY

The design and plans are the sole property of Ivercon, Inc., the copyright owner.
 These drawings are provided for the construction of a single house, for the
 exclusive use of this client, on the lot, designated herein. The documents may not
 be copied in any way, without the designer's consent to provide an accurate set of
 documents to comply with the requirements of the North Carolina Building Code
 2006 EDITION.

OUR SPENCER DESIGN
 LOT #: 71
 Subdivision: Sweetwater

IVERCON, INC.
 PO Box 64778
 Fayetteville, NC 28306