

N79°50'42"E
182.01'

69.89'
82.73'

1
15,036 Sq Ft
0.35 Ac.

N79°57'12"E
182.50'

118.45'
83.39'

39'-0"

50'-0"

93'-6"

2

15,206 Sq Ft
0.35 Ac.

HOUSE

DRIVEWAY


N79°57'12"E
182.50'

83.32'
N10°02'48"W

3

83.32'

N10°02'48"W

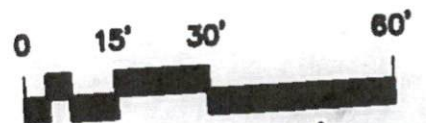

SCALE: 1" = 30'

IVERCON, INC.

PO Box 64778
Fayetteville, NC 28306

910-717-5076-ph
910-223-1395-fax

PROJECT FOR:
Sweetwater-Lot #2

PLAN : Oakland Design

PLAN APPROVAL
DISTRICT RA-201R USE SFD

REINHOLDS

3

Zoning Administrator

1/24/2002

Publicly Available