

19
 16,319 Sq Ft
 0.37 Ac.


SITE PLAN APPROVAL
 RA-202 USE SFD
 1/24/2020
 Zoning Administrator

18
 20,501 Sq Ft
 0.47 Ac.

RAINMAKER ST
 (Public/Utility 50' R/W)

CURVE TABLE

CURVE	LENGTH	RADIUS	CHD DIR	CHORD
C17	181.58	205.00	N28°09'30"E	175.70
C18	45.91	205.00	N03°37'53"W	45.81

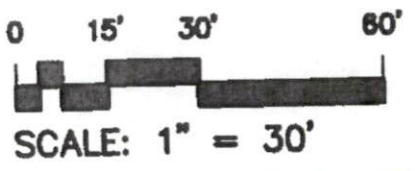

IVERCON, INC.
 PO Box 64778 Fayetteville, NC 28306
 910-717-5076-ph
 910-223-1395-fax

PROJECT FOR:
Sweetwater-Lot #18
 PLAN : Hampton Design