


CURVE TABLE

CURVE	LENGTH	RADIUS	CHD DIR	CHORD
C17	181.58	205.00	N28°09'30"E	175.70
C18	45.91	205.00	N03°37'53"W	45.81

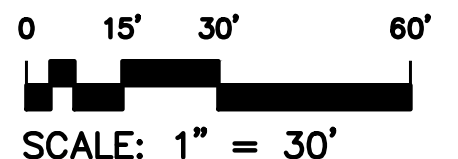

**IVERCON, INC.**  
 PO Box 64778 Fayetteville, NC 28306  
 910-717-5076-ph  
 910-223-1395-fax

PROJECT FOR:  
**Sweetwater-Lot #18**  
 PLAN : Hampton Design