

VICINITY MAP
Not To Scale



IMPERVIOUS SURFACE AREA	
DESCRIPTION	AREA (S.F.)
LOT AREA TO B/C	30,148
HOUSE	2,224
DRIVE TO R/W	728
DRIVE APRON	255
PATIO	100
LEAD WALK	58
PUBLIC WALK	0
TOTAL PROPOSED	3,365
% IMPERVIOUS AREA	=11.2%
SOD/SEEDING	
TYPE	S.F.
SOD	4,776
SEED & STRAW	22,007


SETBACKS: (PB 2019 PG 291)

FRONT - 35'
SIDE - 10'
REAR - 25'
CORNER - 20'




N/F
ALLEN MASON
SOLID ROCK
MINISTRIES CHURCH
D.B. 2386, PG. 265

N86°42'38"E
127.11'

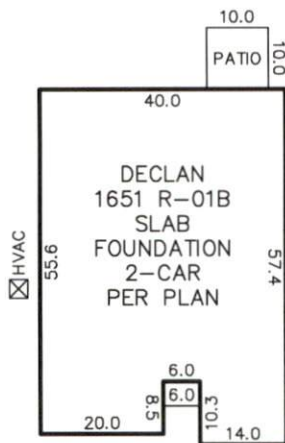

INSET
N.T.S.

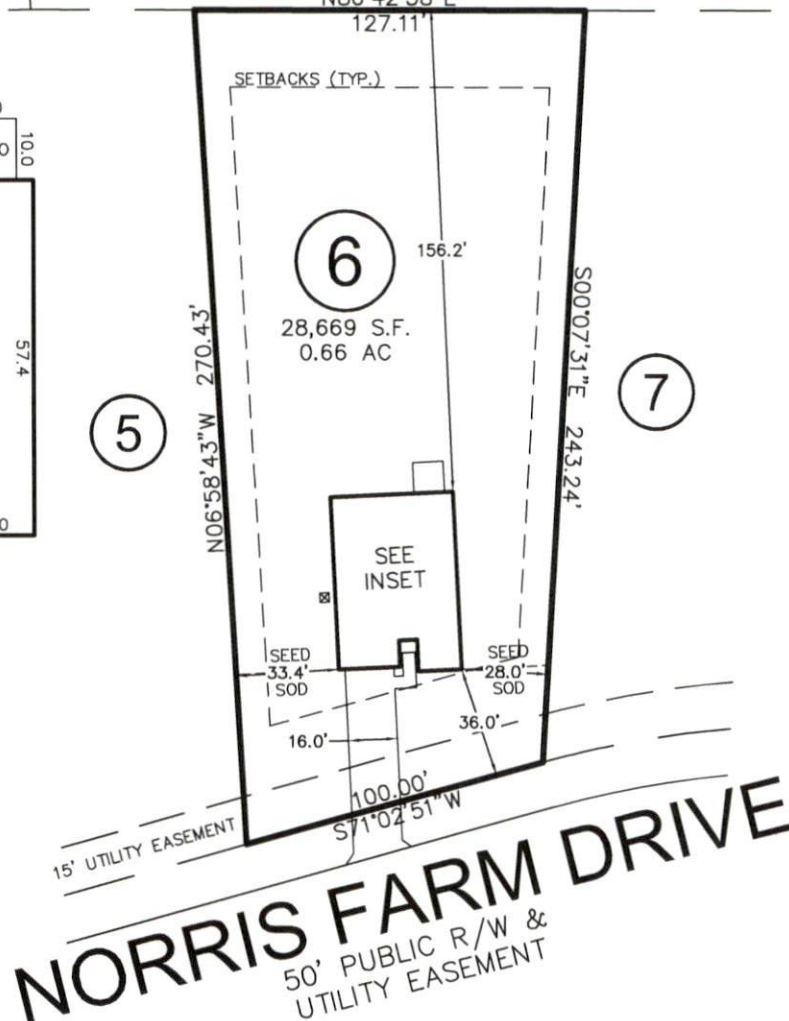

NORRIS FARM DRIVE
50' PUBLIC R/W &
UTILITY EASEMENT

THIS DRAWING DOES NOT
REFLECT AS-BUILT INFORMATION