


**CRAWL LAYOUT**  
DRAWING SCALE : NTS

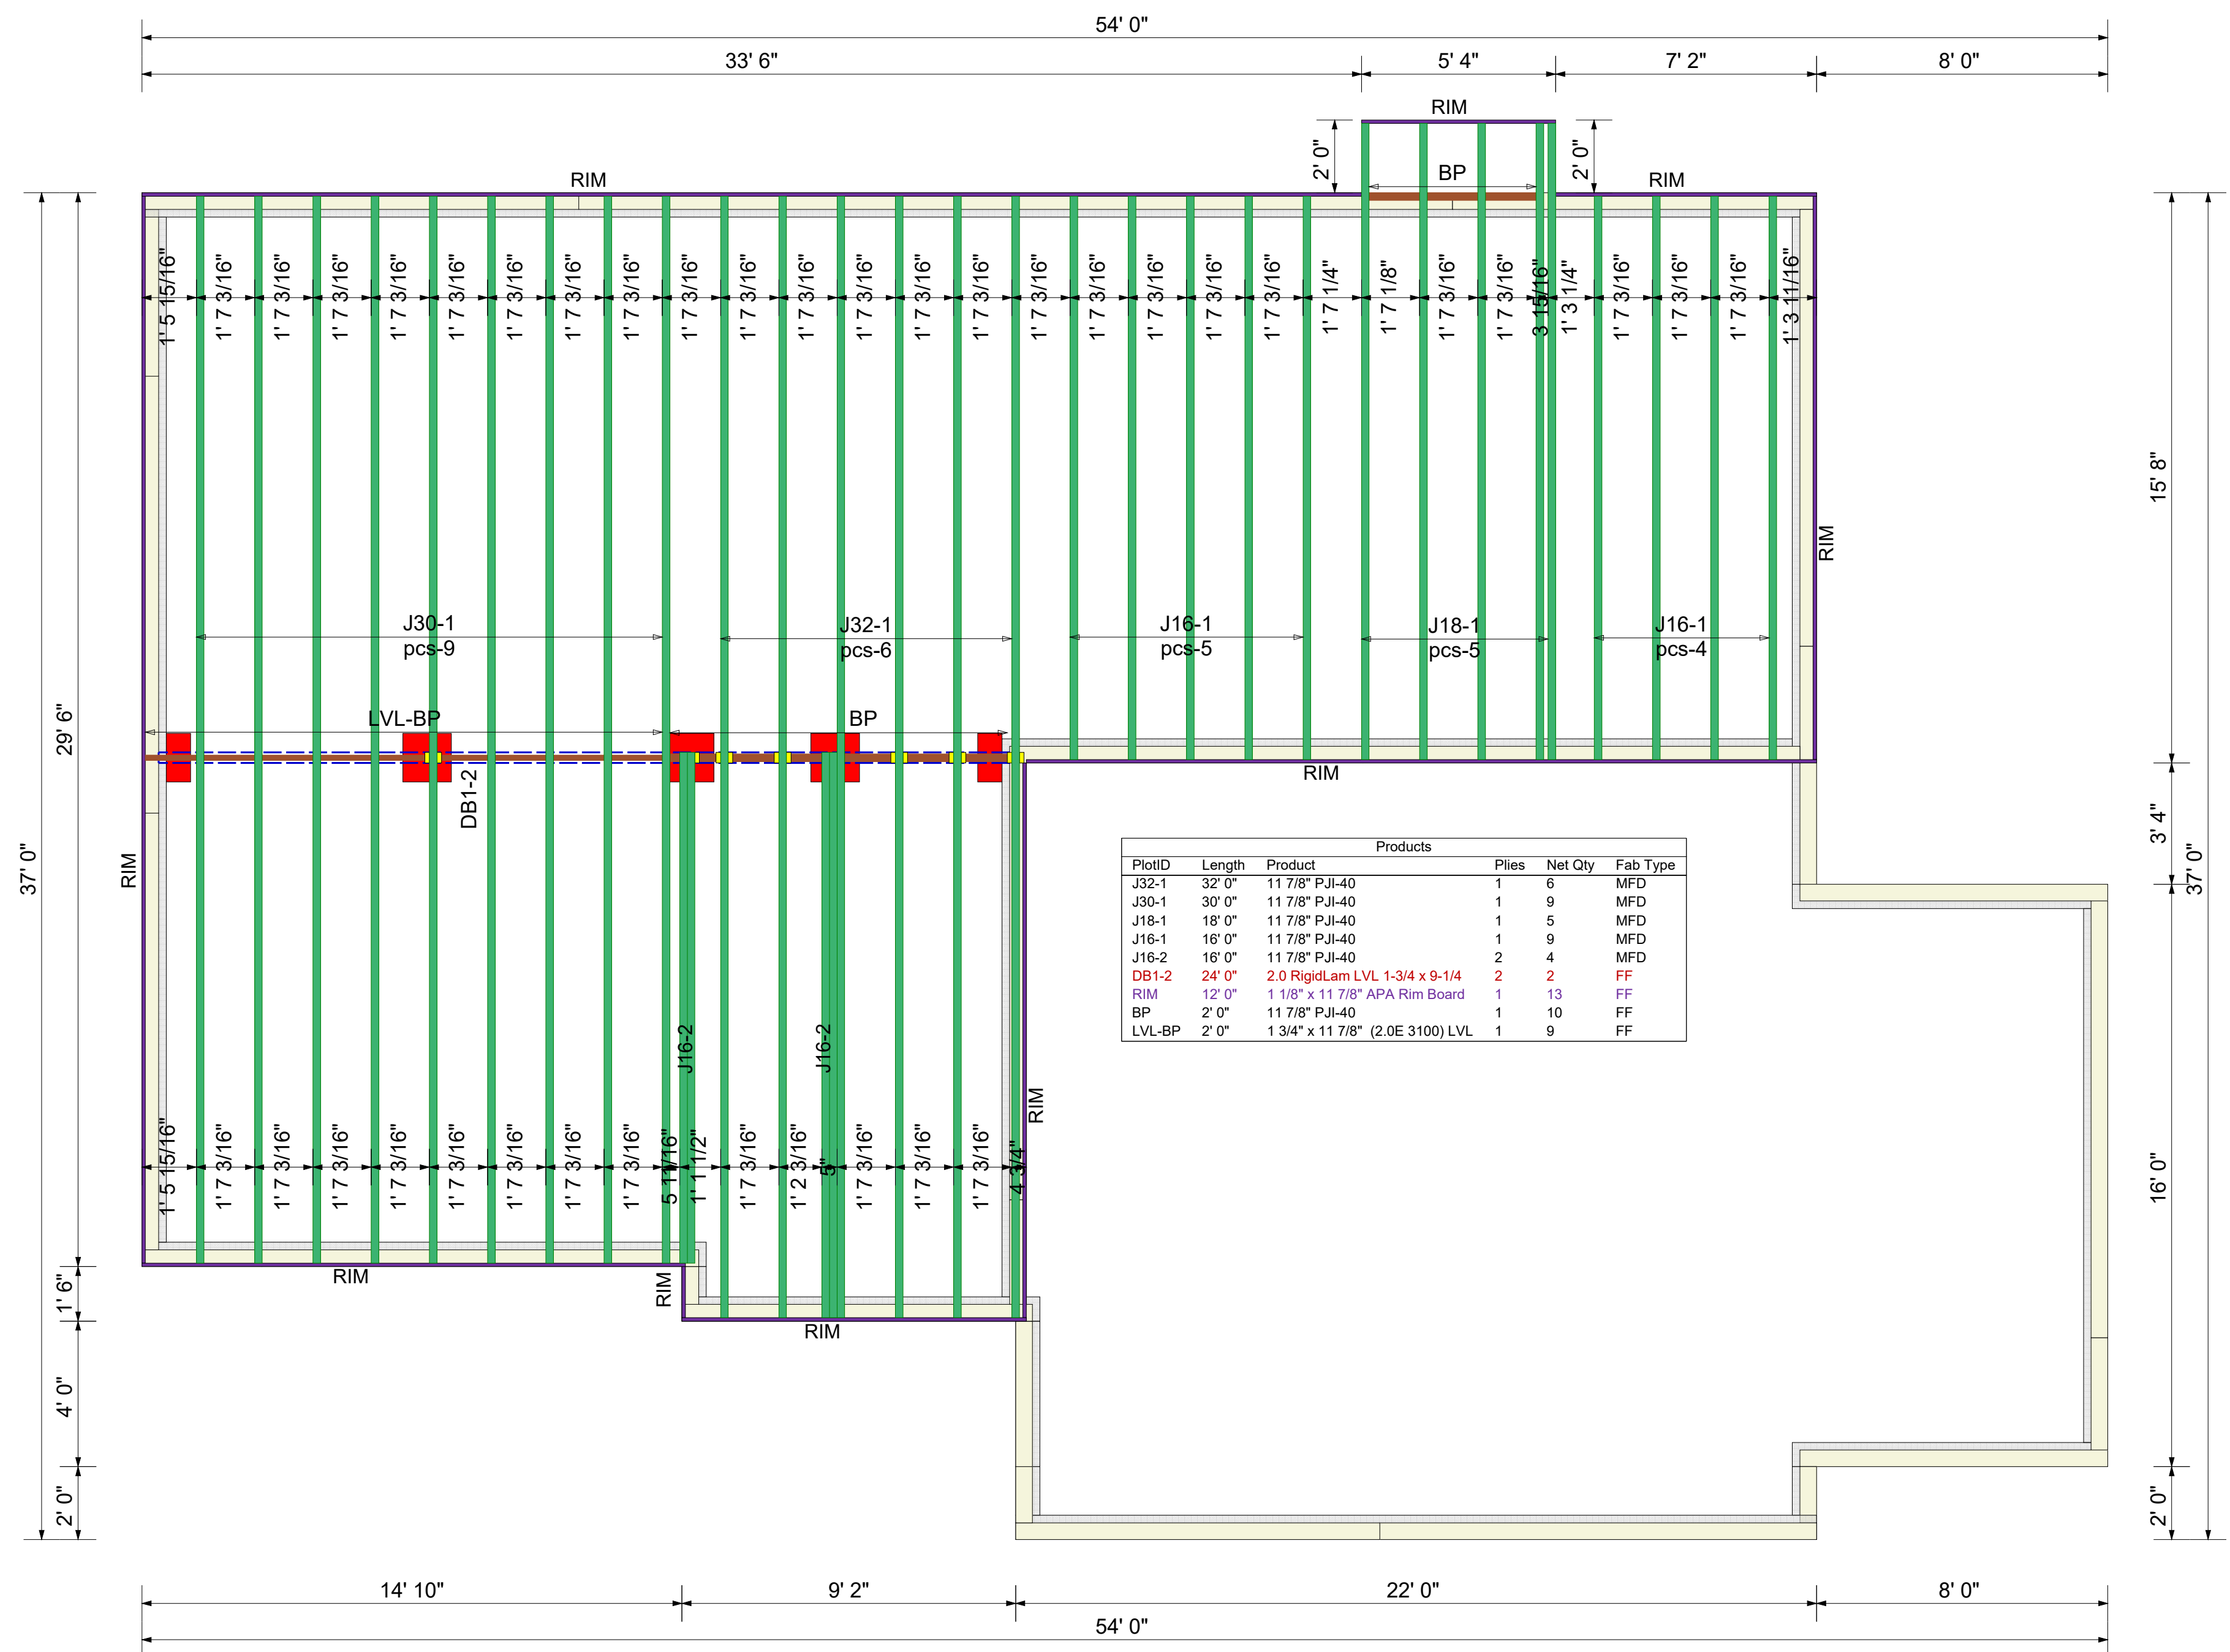

Products					
PlotID	Length	Product	Plies	Net Qty	Fab Type
J32-1	32' 0"	11 7/8" PJI-40	1	6	MFD
J30-1	30' 0"	11 7/8" PJI-40	1	9	MFD
J18-1	18' 0"	11 7/8" PJI-40	1	5	MFD
J16-1	16' 0"	11 7/8" PJI-40	1	9	MFD
J16-2	16' 0"	11 7/8" PJI-40	2	4	MFD
DB1-2	24' 0"	2.0 RigidLam LVL 1-3/4 x 9-1/4	2	2	FF
RIM	12' 0"	1 1/8" x 11 7/8" APA Rim Board	1	13	FF
BP	2' 0"	11 7/8" PJI-40	1	10	FF
LVL-BP	2' 0"	1 3/4" x 11 7/8" (2.0E 3100) LVL	1	9	FF

BLOCK SOLID UNDER ALL POST /POINT  
LOADS FROM  
ABOVE - TYPICAL AT ALL LOCATIONS

PROJECT NUMBER <b>19110042</b>	REVISIONS	KARELIAN HOMES	2L-2432	FLOOR I-JOIST LAYOUT
	SHEET NUMBER			
DATE	BY			
11-25-19	LEE ATKINS			

