
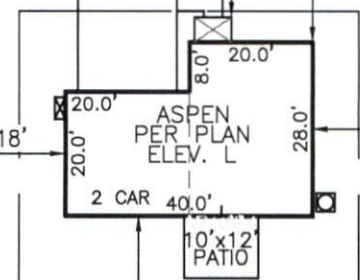
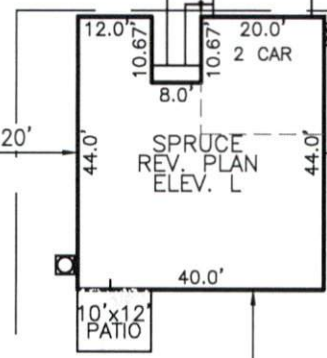


80.00' S46°15'06"E 80.00' S46°15'06"E 60.00' S46°15'06"E

BELLINI DRIVE

46°15'06"E 80.00' S46°15'06"E 80.00' S46°15'06"E 10' D&U ESM'T. 60.00' S46°15'06"E

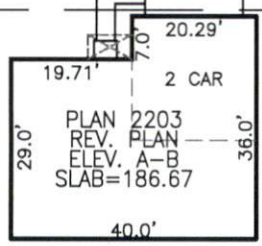

S43°44'54"W
188.75'

S43°44'54"W
188.75'

0.000 AC. (59)

0.347 AC. (58)

0.365 AC. (57)

0.00' S46°15'06"E 40.00' S46°15'06"E 205.00' S46°15'06"E 80.00' S46°15'06"E 85.00' S46°15'06"E

20' PUBLIC DRAINAGE ESM'T.

SITE PLAN APPROVAL
DISTRICT: 2K30 USE SFU
#BEDROOMS: 3

LEGEND

- ELEC. METER
- A/C UNIT



BUILDING SETBACK CHART	
FRONT	30' MIN.
SIDE	10' MIN. (20' CORNER)
REAR	20' MIN.

BUILDER
RYAN HOMES