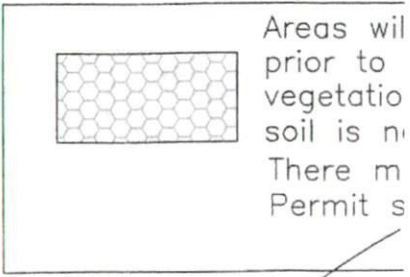
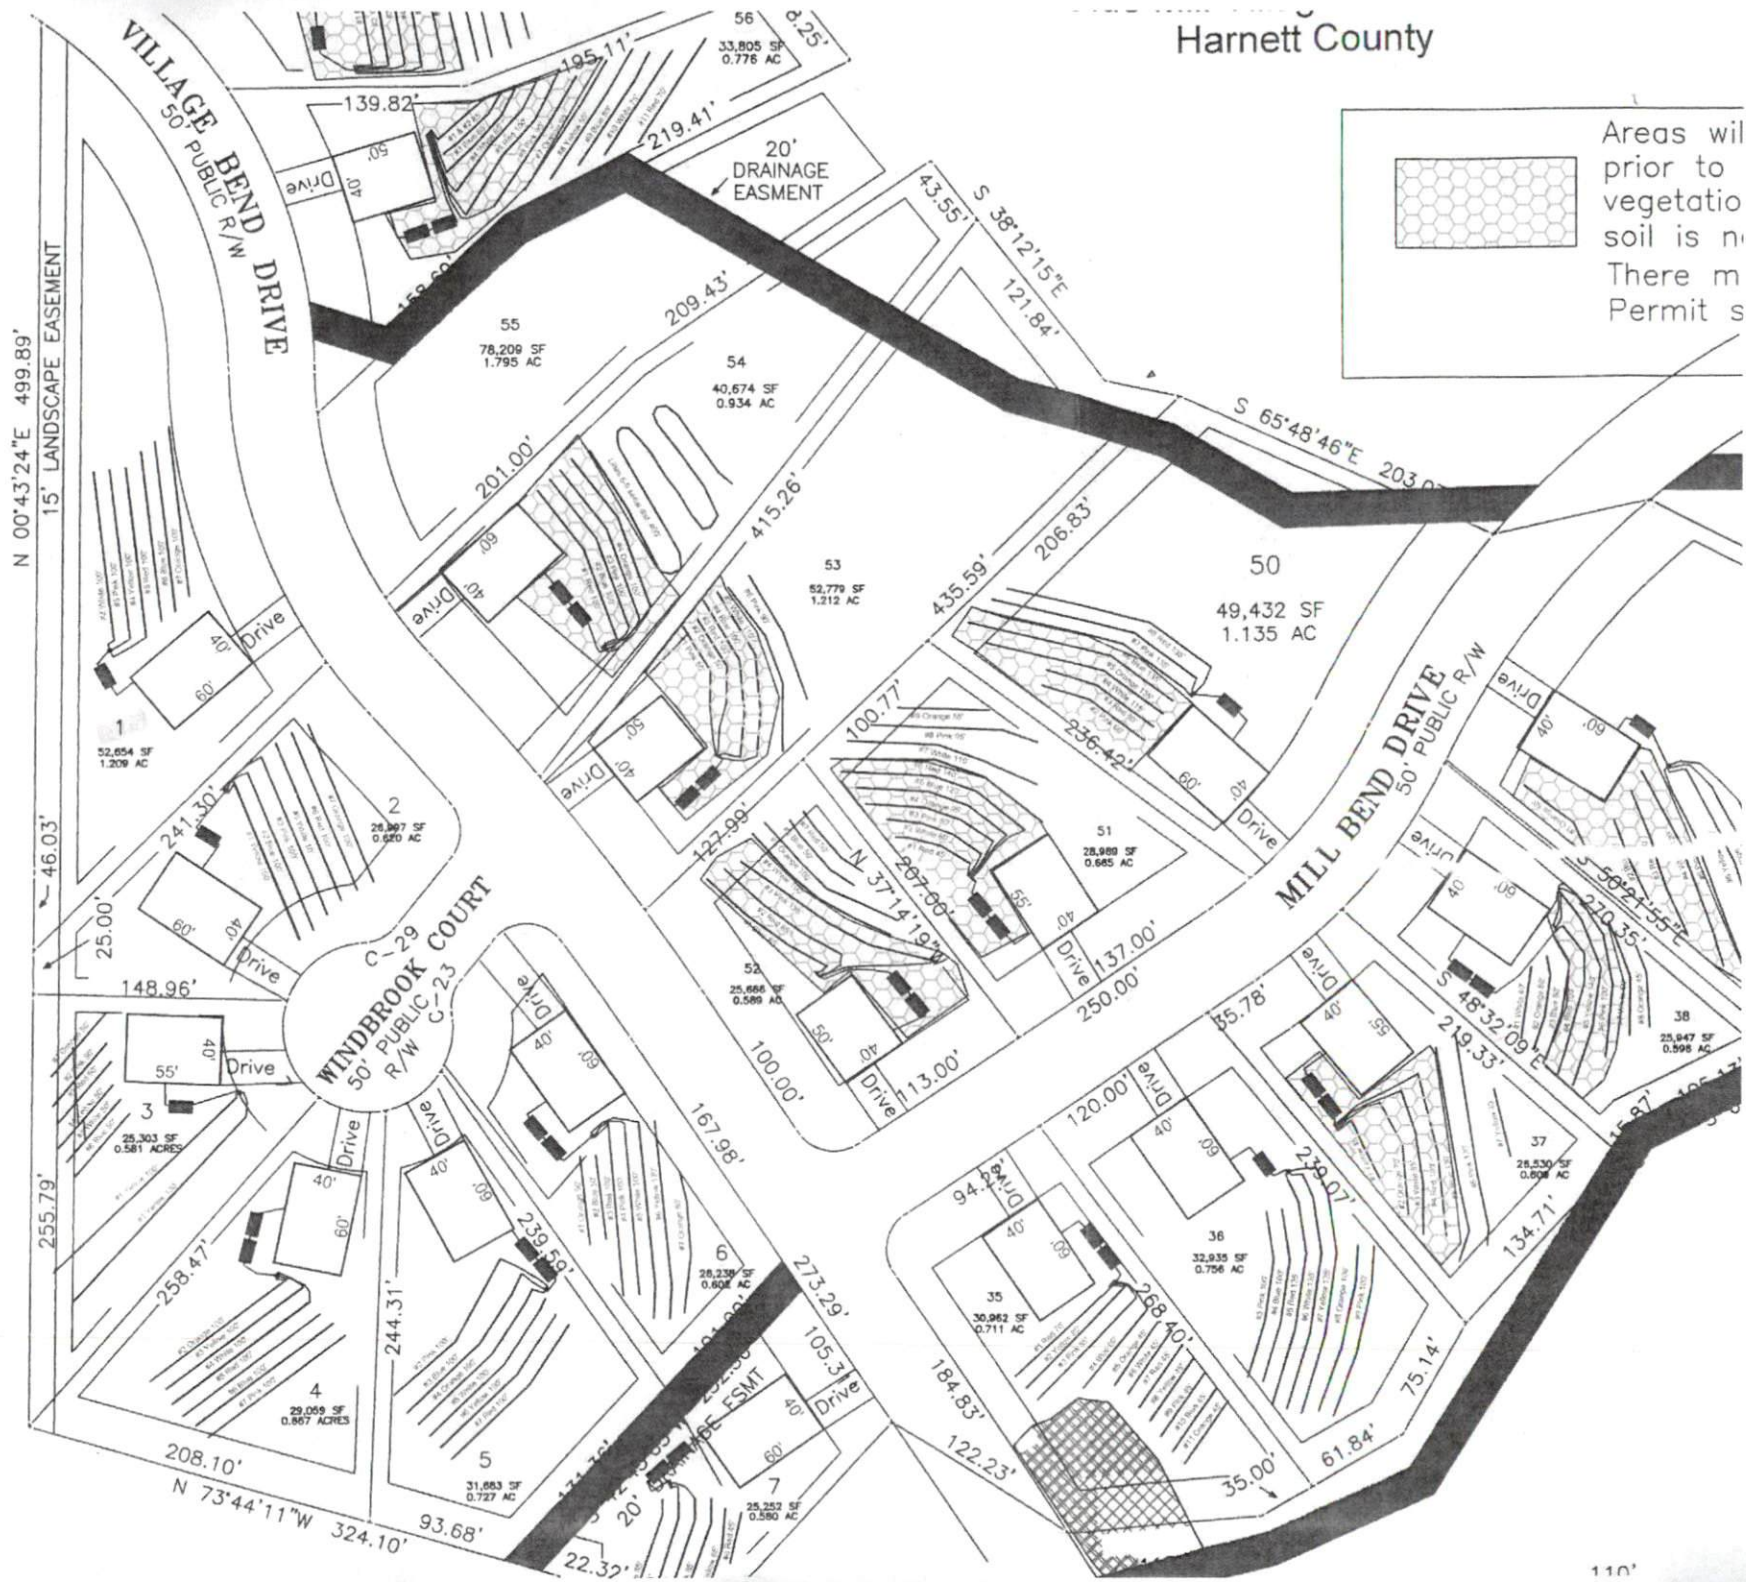


Areas will
prior to
vegetatio
soil is n
There m
Permit s

Olde Mill Village Septic Proposals

Lot #	Bedroom #	Pump	Lot #	Bedroom #	Pump	Lot #	Bedroom #	Pump	Lot #	Bedroom #	Pump
1	4	no	17	4	no	33	4	no	49	4	yes
2	4	yes	18	4	no	34	4	no	50	4	no
3	4	no	19	4	no	35	3	yes	51	4	yes
4	4	no	20	4	no	36	4	no	52	4	yes
5	4	no	21	4	no	37	3	yes	53	3	yes
6	4	yes	22	4	no	38	3	yes	54	4	yes
7	3	yes	23	4	no	39	4	no	55	4	yes
8	4	yes	24	3	yes	40	4	yes	56	4	yes
9	4	yes	25	3	yes	41	4	no	57	4	no
10	4	no	26	4	yes	42	4	no	58	3	yes
11	3	yes	27	4	no	43	4	no	59	3	yes
12	3	no	28	4	no	44	4	no	60	3	yes
13	4	no	29	4	no	45	4	yes	61	3	yes
14	4	yes	30	4	yes	46	4	yes	62	3	yes
15	3	no	31	4	no	47	4	yes	63	3	yes
16	4	no	32	4	yes	48	4	yes	64	3	yes

48 - 4 Bed Septic
 12 - 3 Bed Septic