


I, MICHAEL P. GRIFFIN, certify that under my direction and supervision this map was drawn from an actual field survey; that the error of closure of the survey as calculated by coordinates is 1: 10,000+; that the area shown hereon was calculated by coordinates.

Witness my hand and seal this day of MONTH 2019.

BK 2019 PGS 421-424
HARNETT CO. REGISTRY

LARRY & EMILY WESTER
PIN #0644-33-4890.000
MAP #2007-556

THOMAS & ADELL COLEY
PIN #0644-15-5318.000
D.B. 3315 PG. 274
MAP #2015-115

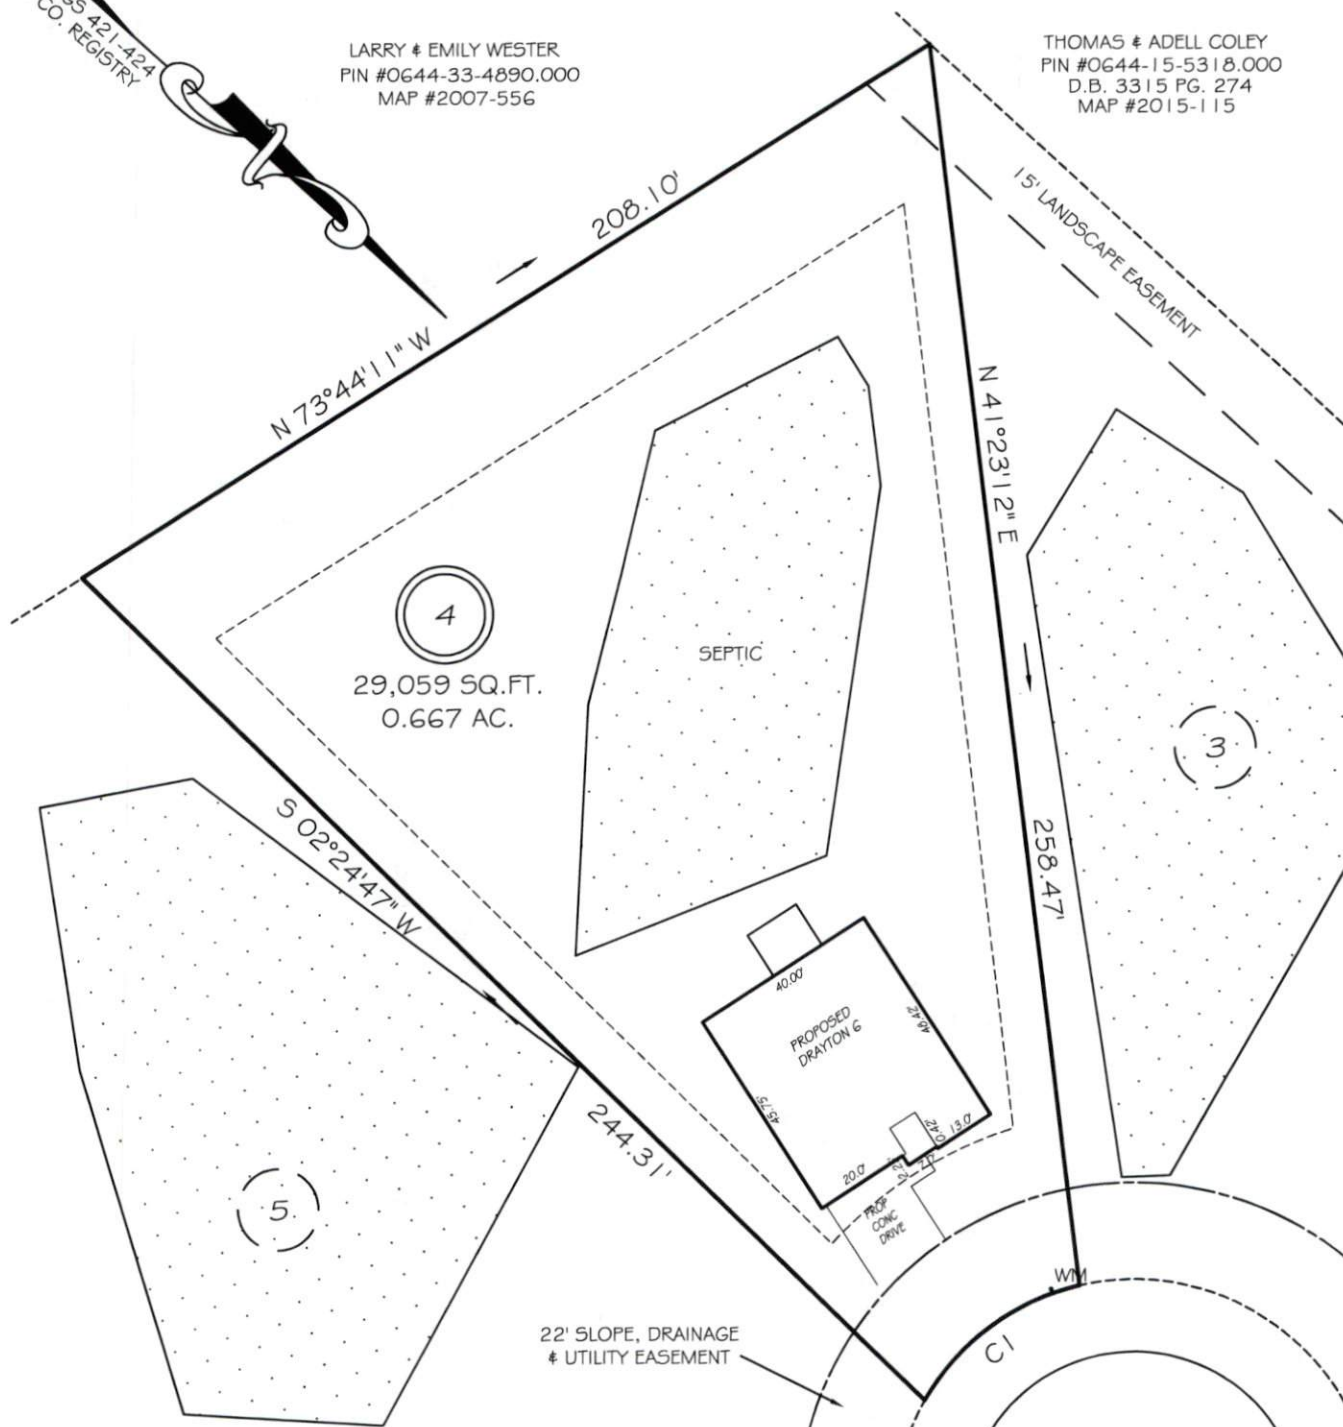

SITE PLAN APPROVAL

DISTRICT RA-30 USE SFD

#BEDROOMS 4

2-11-20 LA-6
ZONING ADMINISTRATOR

WINDBROOK COURT

50' PUBLIC RW

SETBACKS

FRONT	35'
REAR	25'
SIDE	10'
CORNER SIDE	20'

CI R=50.00' L=41.15' S78°18'24"E 40.00'

PRELIMINARY
NOT FOR RECORDATION,
SALES OR CONVEYANCE

LEGEND

EIP	EXISTING IRON PIPE	FES	FLARED END SECTION
IPS	IRON PIPE SET	WM	WATER METER
RAW	RIGHT OF WAY	CO	CLEAN OUT
N/F	NOW OR FORMERLY	FH	FIRE HYDRANT
ES	EXISTING IRON STAKE	CB	CATCH BASIN

