


I, MICHAEL P. GRIFFIN, certify that under my direction and supervision this map was drawn from an actual field survey; that the error of closure of the survey as calculated by coordinates is 1: 10,000+; that the area shown hereon was calculated by coordinates.  
 Witness my hand and seal this day of MONTH 2020.

BK 2019 PGS 421-424  
 HARNETT CO. REGISTRY

**SITE PLAN APPROVAL**  
**DISTRICT RA-30 USE SFD**  
**#BEDROOMS 3**  
**2-11-20 LA-6.**  
**ZONING ADMINISTRATOR**

LARRY & EMILY WESTER  
 PIN #0644-33-4890.000  
 MAP #2007-556

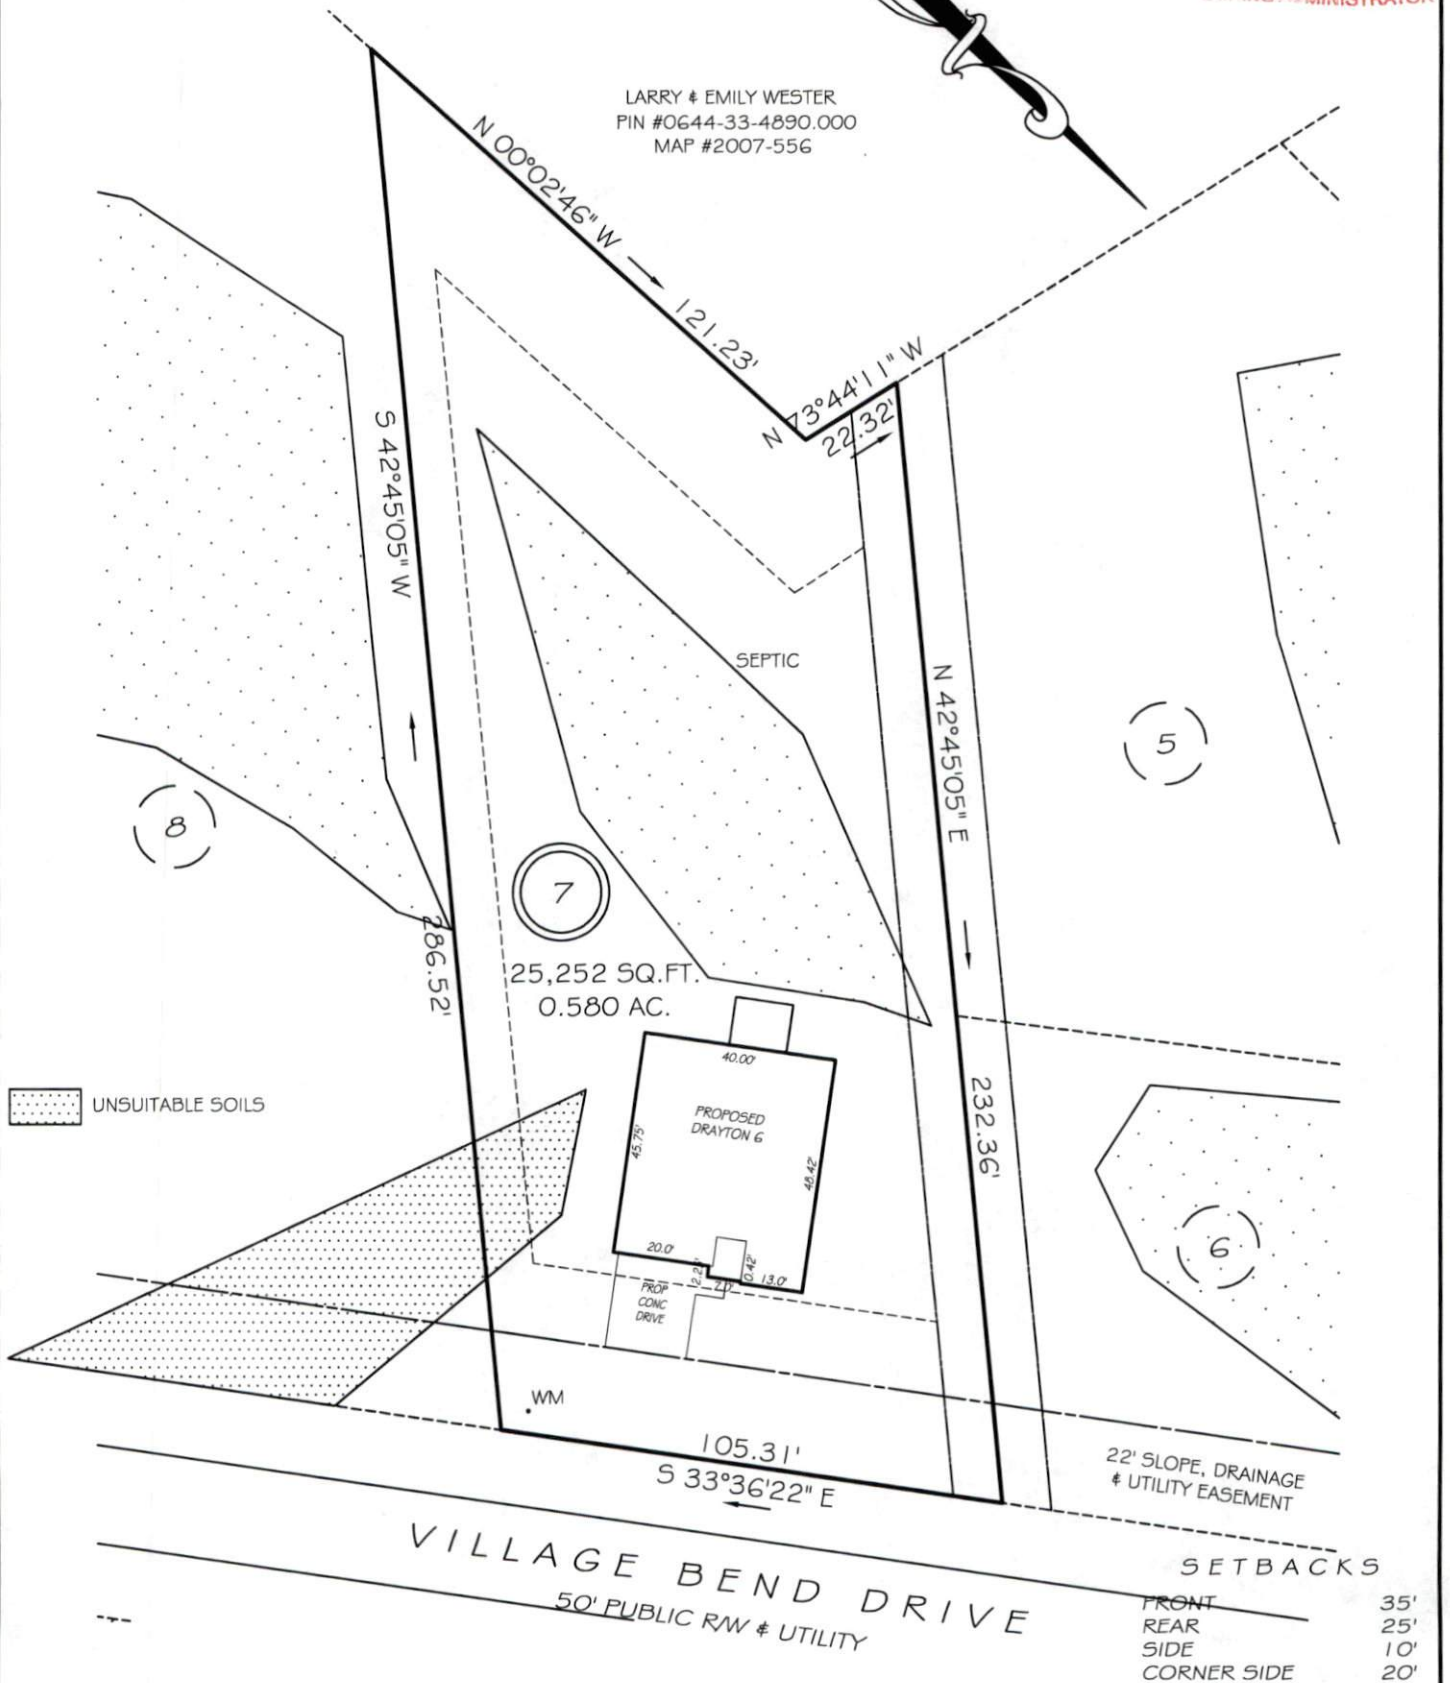

UNSUITABLE SOILS

**PRELIMINARY**  
 NOT FOR RECORDATION,  
 SALES OR CONVEYANCE

**LEGEND**

EIP	EXISTING IRON PIPE	FES	FLARED END SECTION
IPS	IRON PIPE SET	WM	WATER METER
RAW	RIGHT OF WAY	CO	CLEAN OUT
N/F	NOW OR FORMERLY	FH	FIRE HYDRANT
EIS	EXISTING IRON STAKE	CB	CATCH BASIN

