


Curve	Radius	Length	Chord	Chord Bear.
C1	25.00'	39.09'	35.23'	S 70°36'13" W

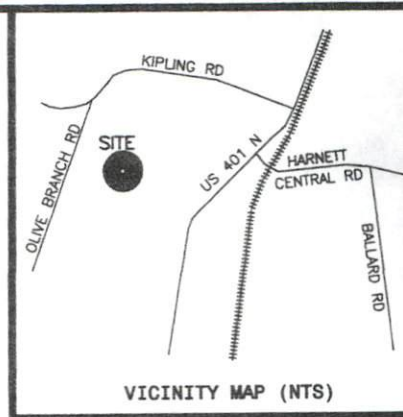

CHARLES D. BRADLEY
& HOKE SMITH TRUST
D.B.3101, PG.220
M.B.2015, PG.65

JERRY VUNCANNON
SUSAN S. VUNCANNON
D.B.1870, PG.252
M.B.2001, PG.982

SITE PLAN APPROVAL
DISTRICT RA40 USE RFD
#BEDROOMS 3
2-14-20
ZONING ADMINISTRATOR

- LEGEND
- NTS NOT TO SCALE
 - EIP EXISTING IRON PIPE
 - PP POWER POLE
 - W/M WATER METER
 - TB TELEPHONE BOX
 - IPS IRON PIPE SET
 - CP&L TRANSFORMER
 - CATV CABLE TV BOX
 - L POLE LIGHT POLE
 - OHPL OVERHEAD POWER LINE
 - F.E.S. FLARED END SECTION (PIPE)
 - RCP REINFORCED CONC. PIPE
 - B.O.C. BACK OF CURB
 - F.H. FIRE HYDRANT
 - C/O SEWER CLEAN OUT
 - EIS EXISTING IRON STAKE
 - M.H. MANHOLE
 - ECM EXISTING CONCRETE MONUMENT
 - P.K. PARKER KALON NAIL

CHARLES D. BRADLEY
& HOKE SMITH TRUST
D.B.3101, PG.220
M.B.2015, PG.65

PLAT NORTH
(REF: M.B.2018, PG.192)

RANDY L. BARNES
VIRGINIA A. GARRIS BARNES
D.B.3302, PG.38
M.B.2015, PG.127

RODNEY D. LANDTROOP
CRYSTAL LANDTROOP
D.B.3636, PG.516

HENRY C. ROBERTSON, JR.
D.B.2645, PG.21
PC#D, SLIDE 68D


BONNIE A. POWELL
D.B.2766, PG.31
PC#F, SLIDE 91D

HOLLY DUNN
D.B.3396, PG.661

MARK A. KEHLER
ELSIE L. KEHLER
D.B.3579, PG.124
M.B.2010, PG.862

Course	Bearing	Distance
L1	S 64°36'20" E	24.36'
L2	S 33°02'33" W	50.45'
L3	N 25°34'34" E	74.82'

REF: M.B.2018, PG.192
AREA = 7.089 ACRES (GROSS)
XXX WESLEY CIRCLE
PIN# 0652-08-4935.000

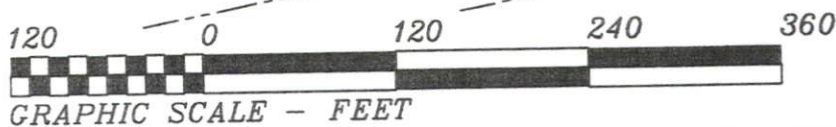

PRELIMINARY PLOT PLAN FOR:
XXX BUILDING LLC