


3173 Carolina Way

43, 560

SFD 2002-0035

J MATTHEWS BUILDER
 /DEVELOPER LLC
 LOT 495 BLOCK R
 CAROLINA LAKES
 PIN: 4595-46-0785.000
 SCALE 1" = 30'

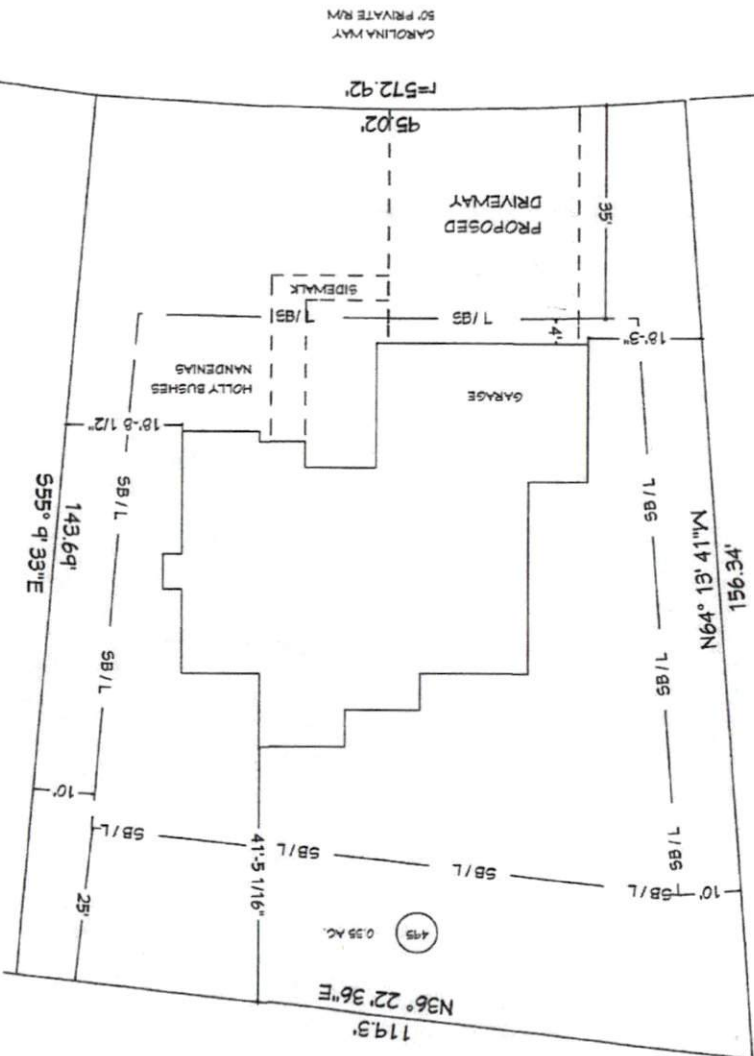

SITE PLAN APPROVAL
 DISTRICT RA-2DR USE SFD
 #BEDROOMS 4
 2/19/2020
 Zoning Administrator

CAROLINA WAY
50' PRIVATE R/W

r=512.92'

45.02'

PROPOSED
DRIVEWAY

35'

1/85'

18'-3"

GARAGE

HOLLY BUSHES
NANDENIAS

10'-8 1/2"

143.64'
SB/L
555' 9" 33"E

SB/L

SB/L

10'

SB/L

25'

41'-5 1/16"

SB/L

495 0.35 AC.

N36° 22' 36"E

119.3'

N64° 13' 41" M
156.34'

1/85'

1/85'

1/85'

SB/L

494

N