

LEGEND

- EIP = EXISTING IRON PIPE
- ECS = EXISTING COTTON SPIKE
- ERB = EXISTING RE-BAR
- EA = EXISTING AXLE
- EN = EXISTING P.K. NAIL
- IPS = IRON PIPE SET
- = COMPUTED POINT (NOT FOUND OR SET)
- ⊕ = UTILITY POLE
- OHE — = OVERHEAD UTILITY LINE
- N/F = NOW OR FORMERLY
- R/W = RIGHT-OF-WAY
- ⊕ = CENTERLINE
- 0000 = HARNETT COUNTY ADDRESS
- ⊕ = WATER VALVE
- = TELEPHONE PEDESTAL
- X — = FENCE
- — = 6" WATERLINE

N/F
GLENN WEAVER
D.B. 3102, PG. 671

N/F
CHARLES AND REBECC
D.B. 2949, PG. 107


50 FT. DUKE
ENERGY UTILITY EASE

N/F
CHARLES AND ANGELA PARRISH
D.B. 3394, PG. 970
P.B. 2016, PG. 74

APPROXIMATE LOCATION OF
6" WATER MAIN (HARNETT)

OWNERS:
J.R. AND ASHLEY ROBBI
29 TUSCON CT.
FUQUAY VARINA, N.C., 2
PROPERTY ADDRESS
FUQUAY V

C

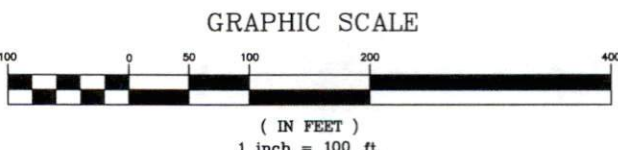

Pin 0643-90-7304

SITE PLAN APPROVAL
DISTRICT BA-40 USE SFD
#BEDROOMS 3bed
2/19/2020
Date
[Signature]
Zoning Administrator

