

VICINITY MAP
Not To Scale



IMPERVIOUS SURFACE AREA	
DESCRIPTION	AREA (S.F.)
LOT AREA TO B/C	27,067
HOUSE	1,449
DRIVE TO R/W	700
DRIVE APRON	295
PATIO	120
LEAD WALK	41
PUBLIC WALK	0
TOTAL PROPOSED	2,605
% IMPERVIOUS AREA	=9.6%
SOD/SEEDING	
TYPE	S.F.
SOD	6,112
SEED & STRAW	5,379


SETBACKS: (PB 2019 PG 291)

FRONT - 35'
SIDE - 10'
REAR - 25'
CORNER - 20'

N/F
ALLEN MASON
SOLID ROCK
MINISTRIES CHURCH
D.B. 2386, PG. 265



INSET
N.T.S.

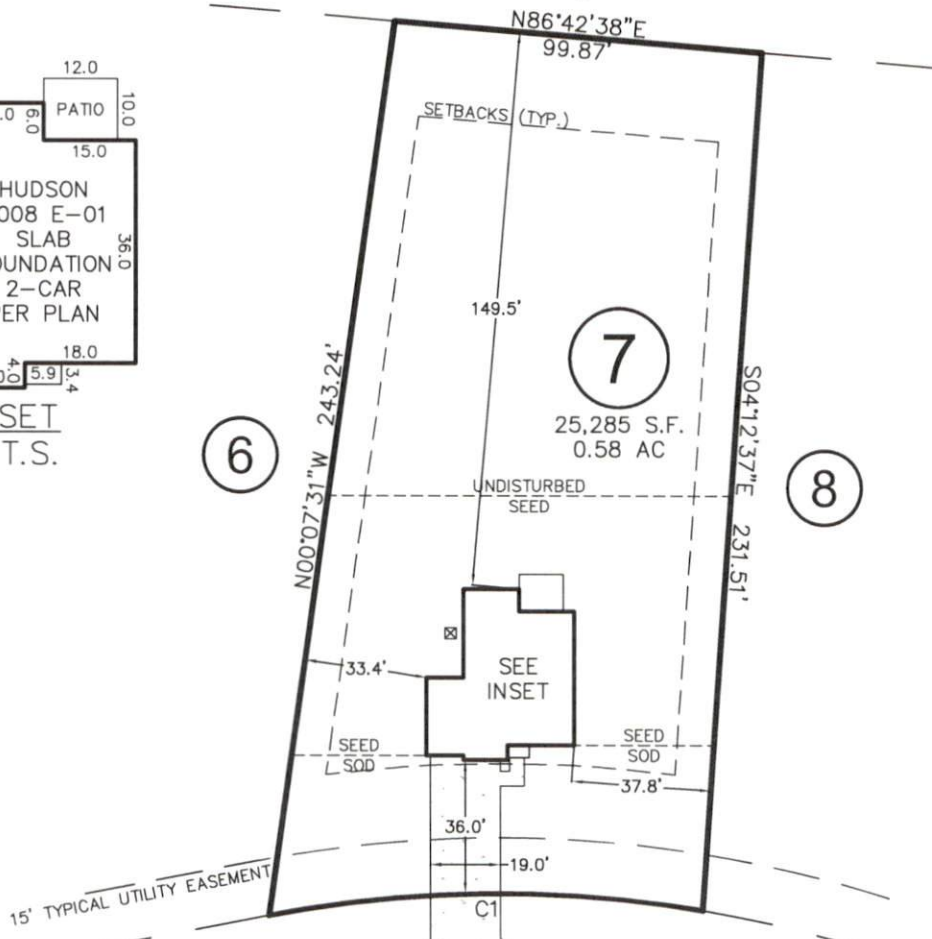

NORRIS FARM DRIVE

50' PUBLIC R/W &
UTILITY EASEMENT

CURVE	RADIUS	ARC LENGTH	CH LENGTH	CH BEARING
C1	335.00'	118.18'	117.57'	S81°09'14"W

THIS DRAWING DOES NOT
REFLECT AS-BUILT INFORMATION