

VICINITY MAP
Not To Scale





IMPERVIOUS SURFACE AREA	
DESCRIPTION	AREA (S.F.)
LOT AREA TO B/C	26,830
HOUSE	2,040
DRIVE TO R/W	665
DRIVE APRON	259
PATIO	210
LEAD WALK	42
PUBLIC WALK	0
TOTAL PROPOSED	3,216
% IMPERVIOUS AREA	=12.0%
SOD/SEEDING	
TYPE	S.F.
SOD	5,745
SEED & STRAW	5,525

SETBACKS: (PB 2019 PG 291)

FRONT - 35'
SIDE - 10'
REAR - 25'
CORNER - 20'

N/F
ALLEN MASON
SOLID ROCK
MINISTRIES CHURCH
D.B. 2386, PG. 265

PB 2019, PG 291-293

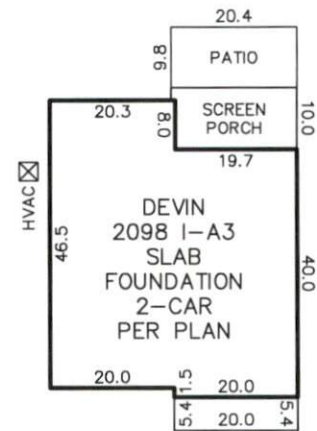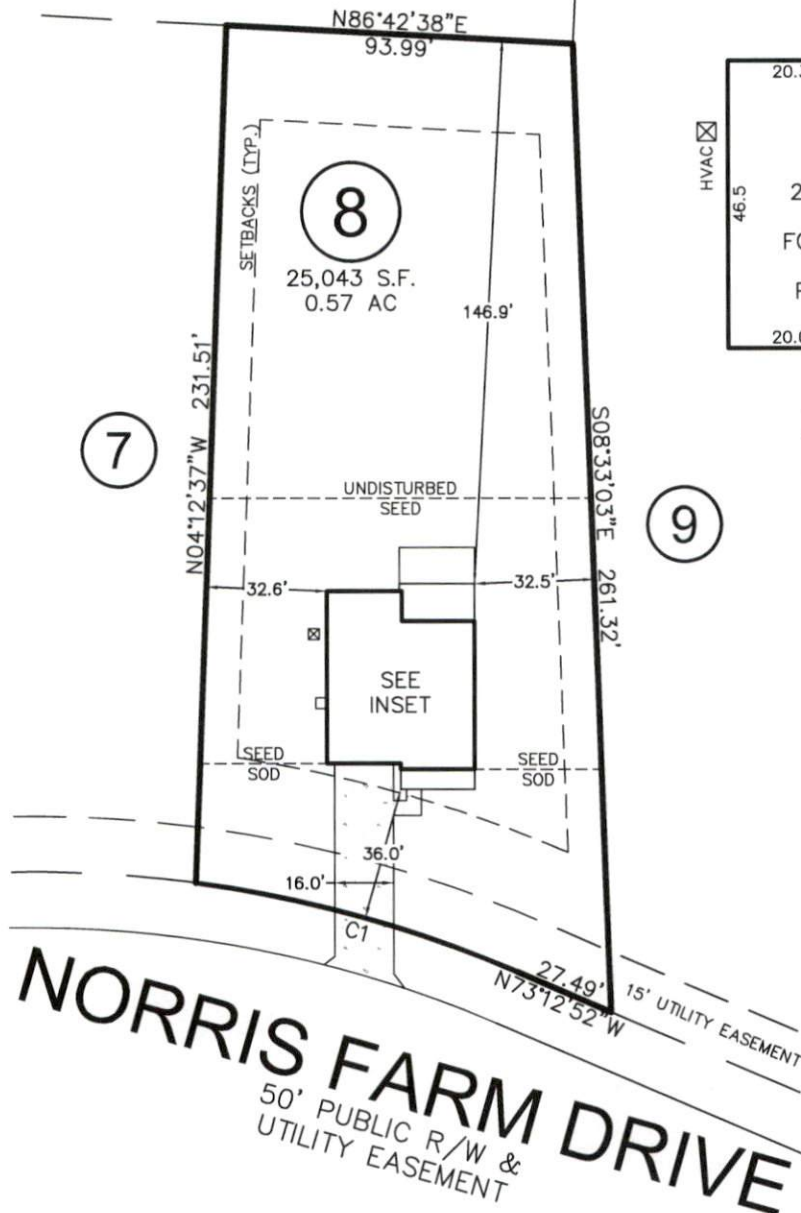

INSET
N.T.S.

CURVE	RADIUS	ARC LENGTH	CH LENGTH	CH BEARING
C1	335.00'	90.77'	90.50'	N80°58'37\"/>

THIS DRAWING DOES NOT
REFLECT AS-BUILT INFORMATION