


SITE PLAN APPROVAL  
 DISTRICT RA-30 USE SFD  
 #BEDROOMS 3  
3/4/2020  
 Zoning Administrator

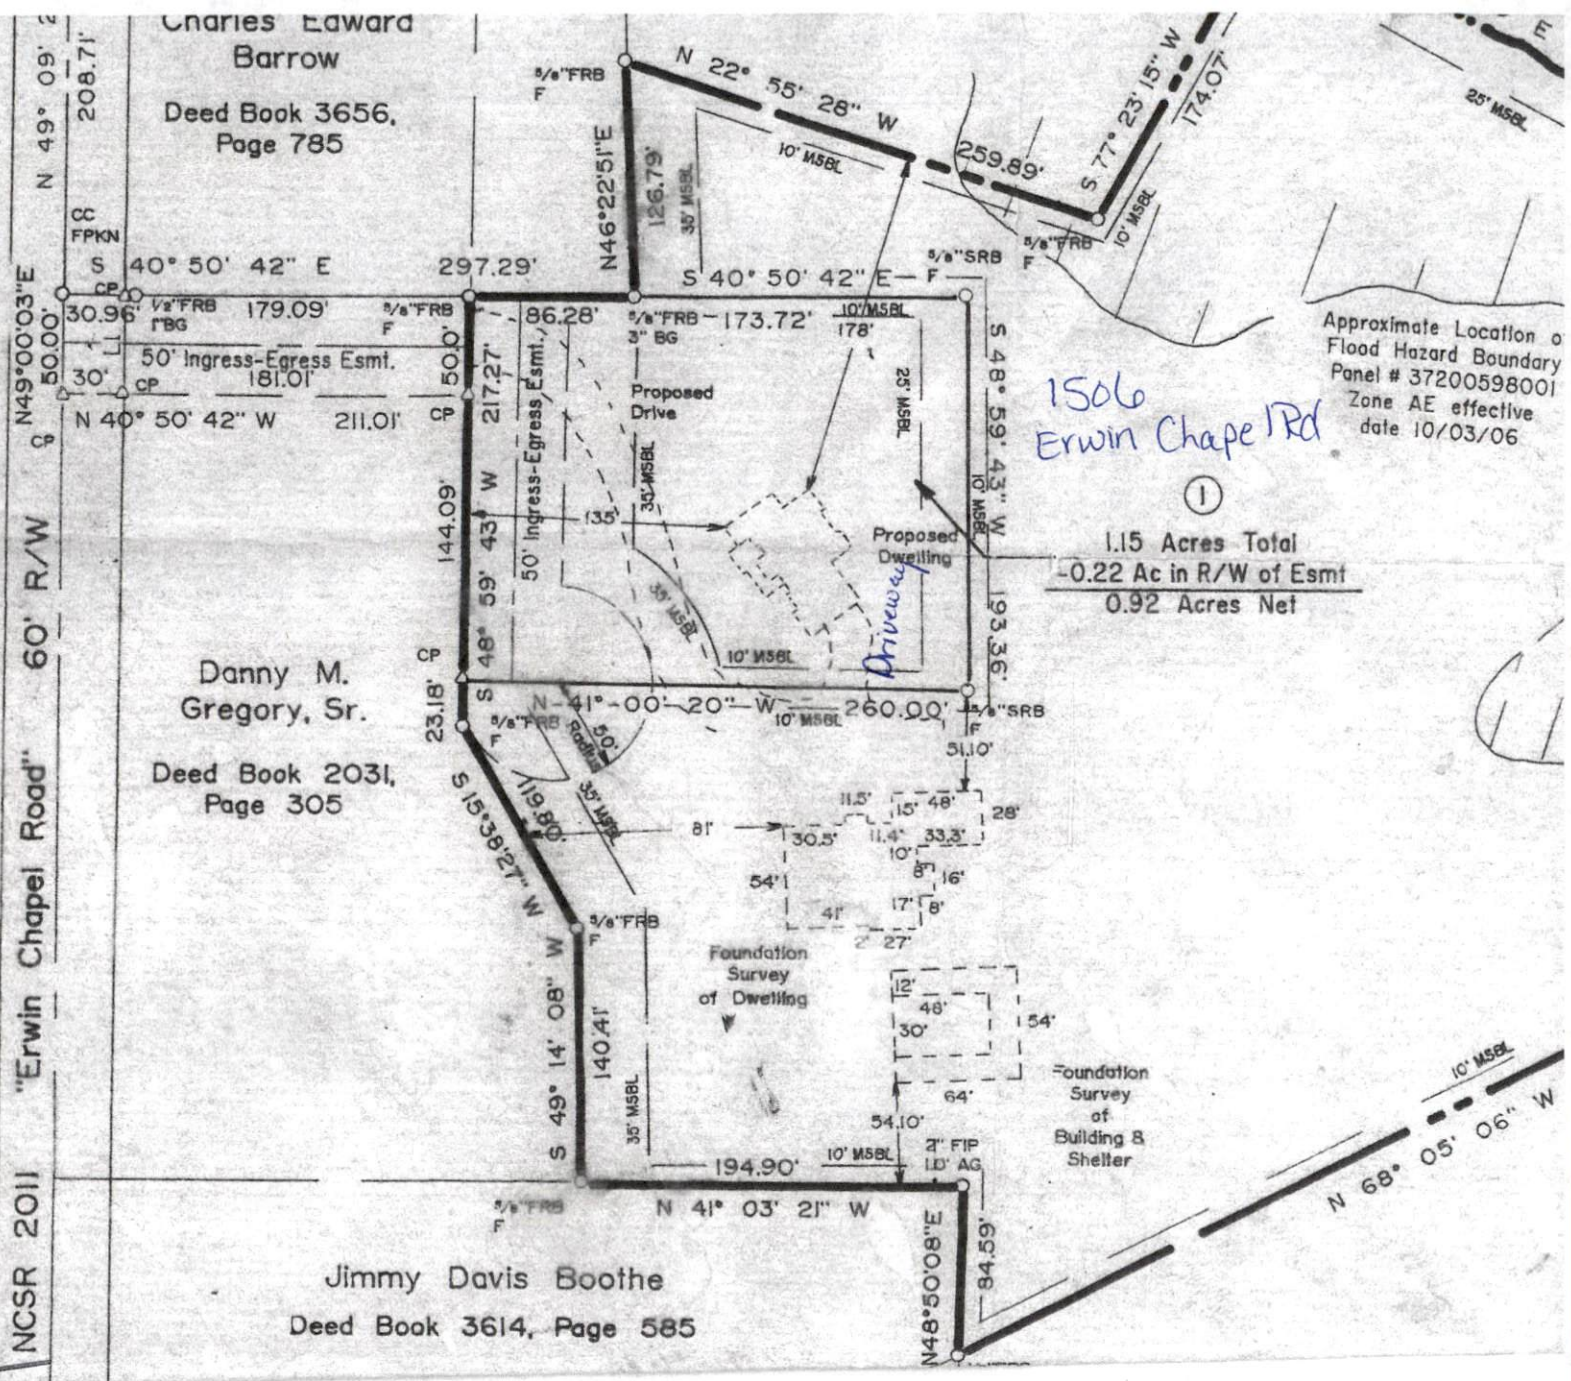

1506 Erwin Chapel Rd

1.15 Acres Total  
 -0.22 Ac in R/W of Esmt  
 0.92 Acres Net

Approximate Location of  
 Flood Hazard Boundary  
 Panel # 37200598001  
 Zone AE effective  
 date 10/03/06