


J MATTHEWS BUILDER/DEVELOPER
LLC
LOT 484 BLOCK R
CAROLINA LAKES
SANFORD NC 27332
PIN: 9595-46-4516.000
SCALE 1" = 30'

485

483

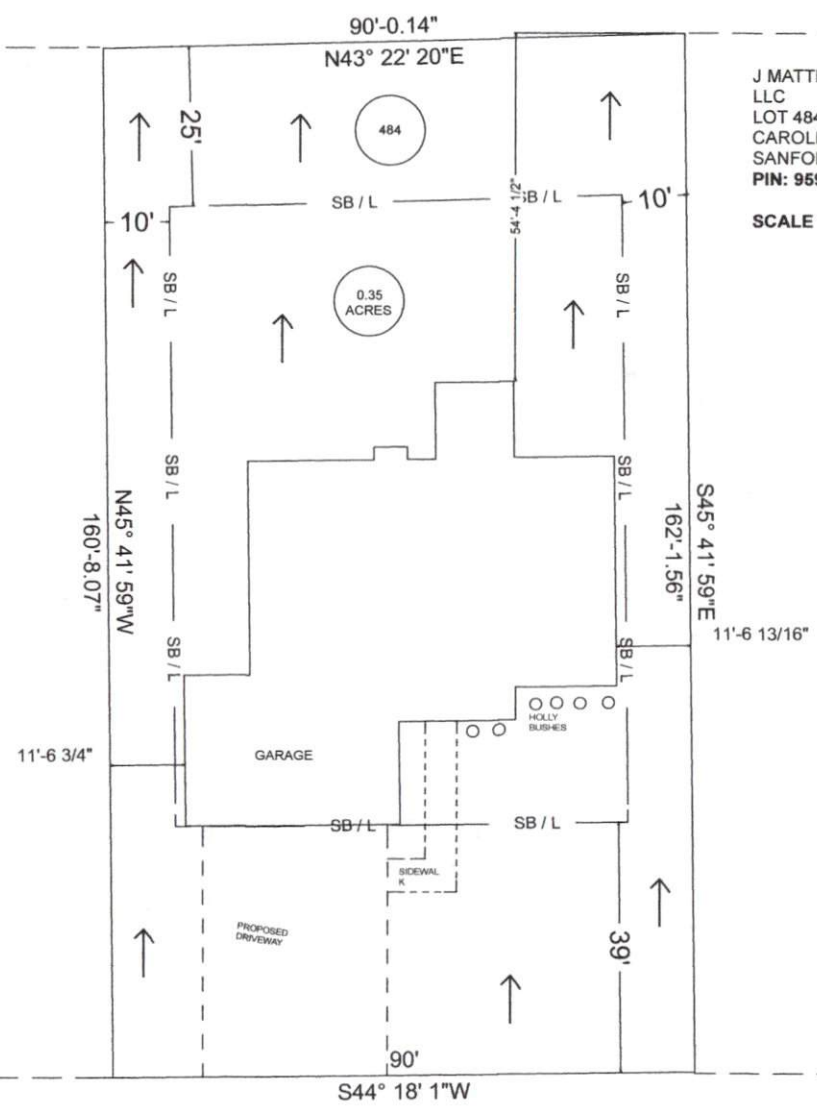

MAPLEWOOD
DRIVE
50' PRIVATE R/W