


ing NC Geodetic  
 Network.  
 Time: 15:00:23  
 .03 sFT  
 2011)  
 15 sFT  
 o NAVD88  
 1693

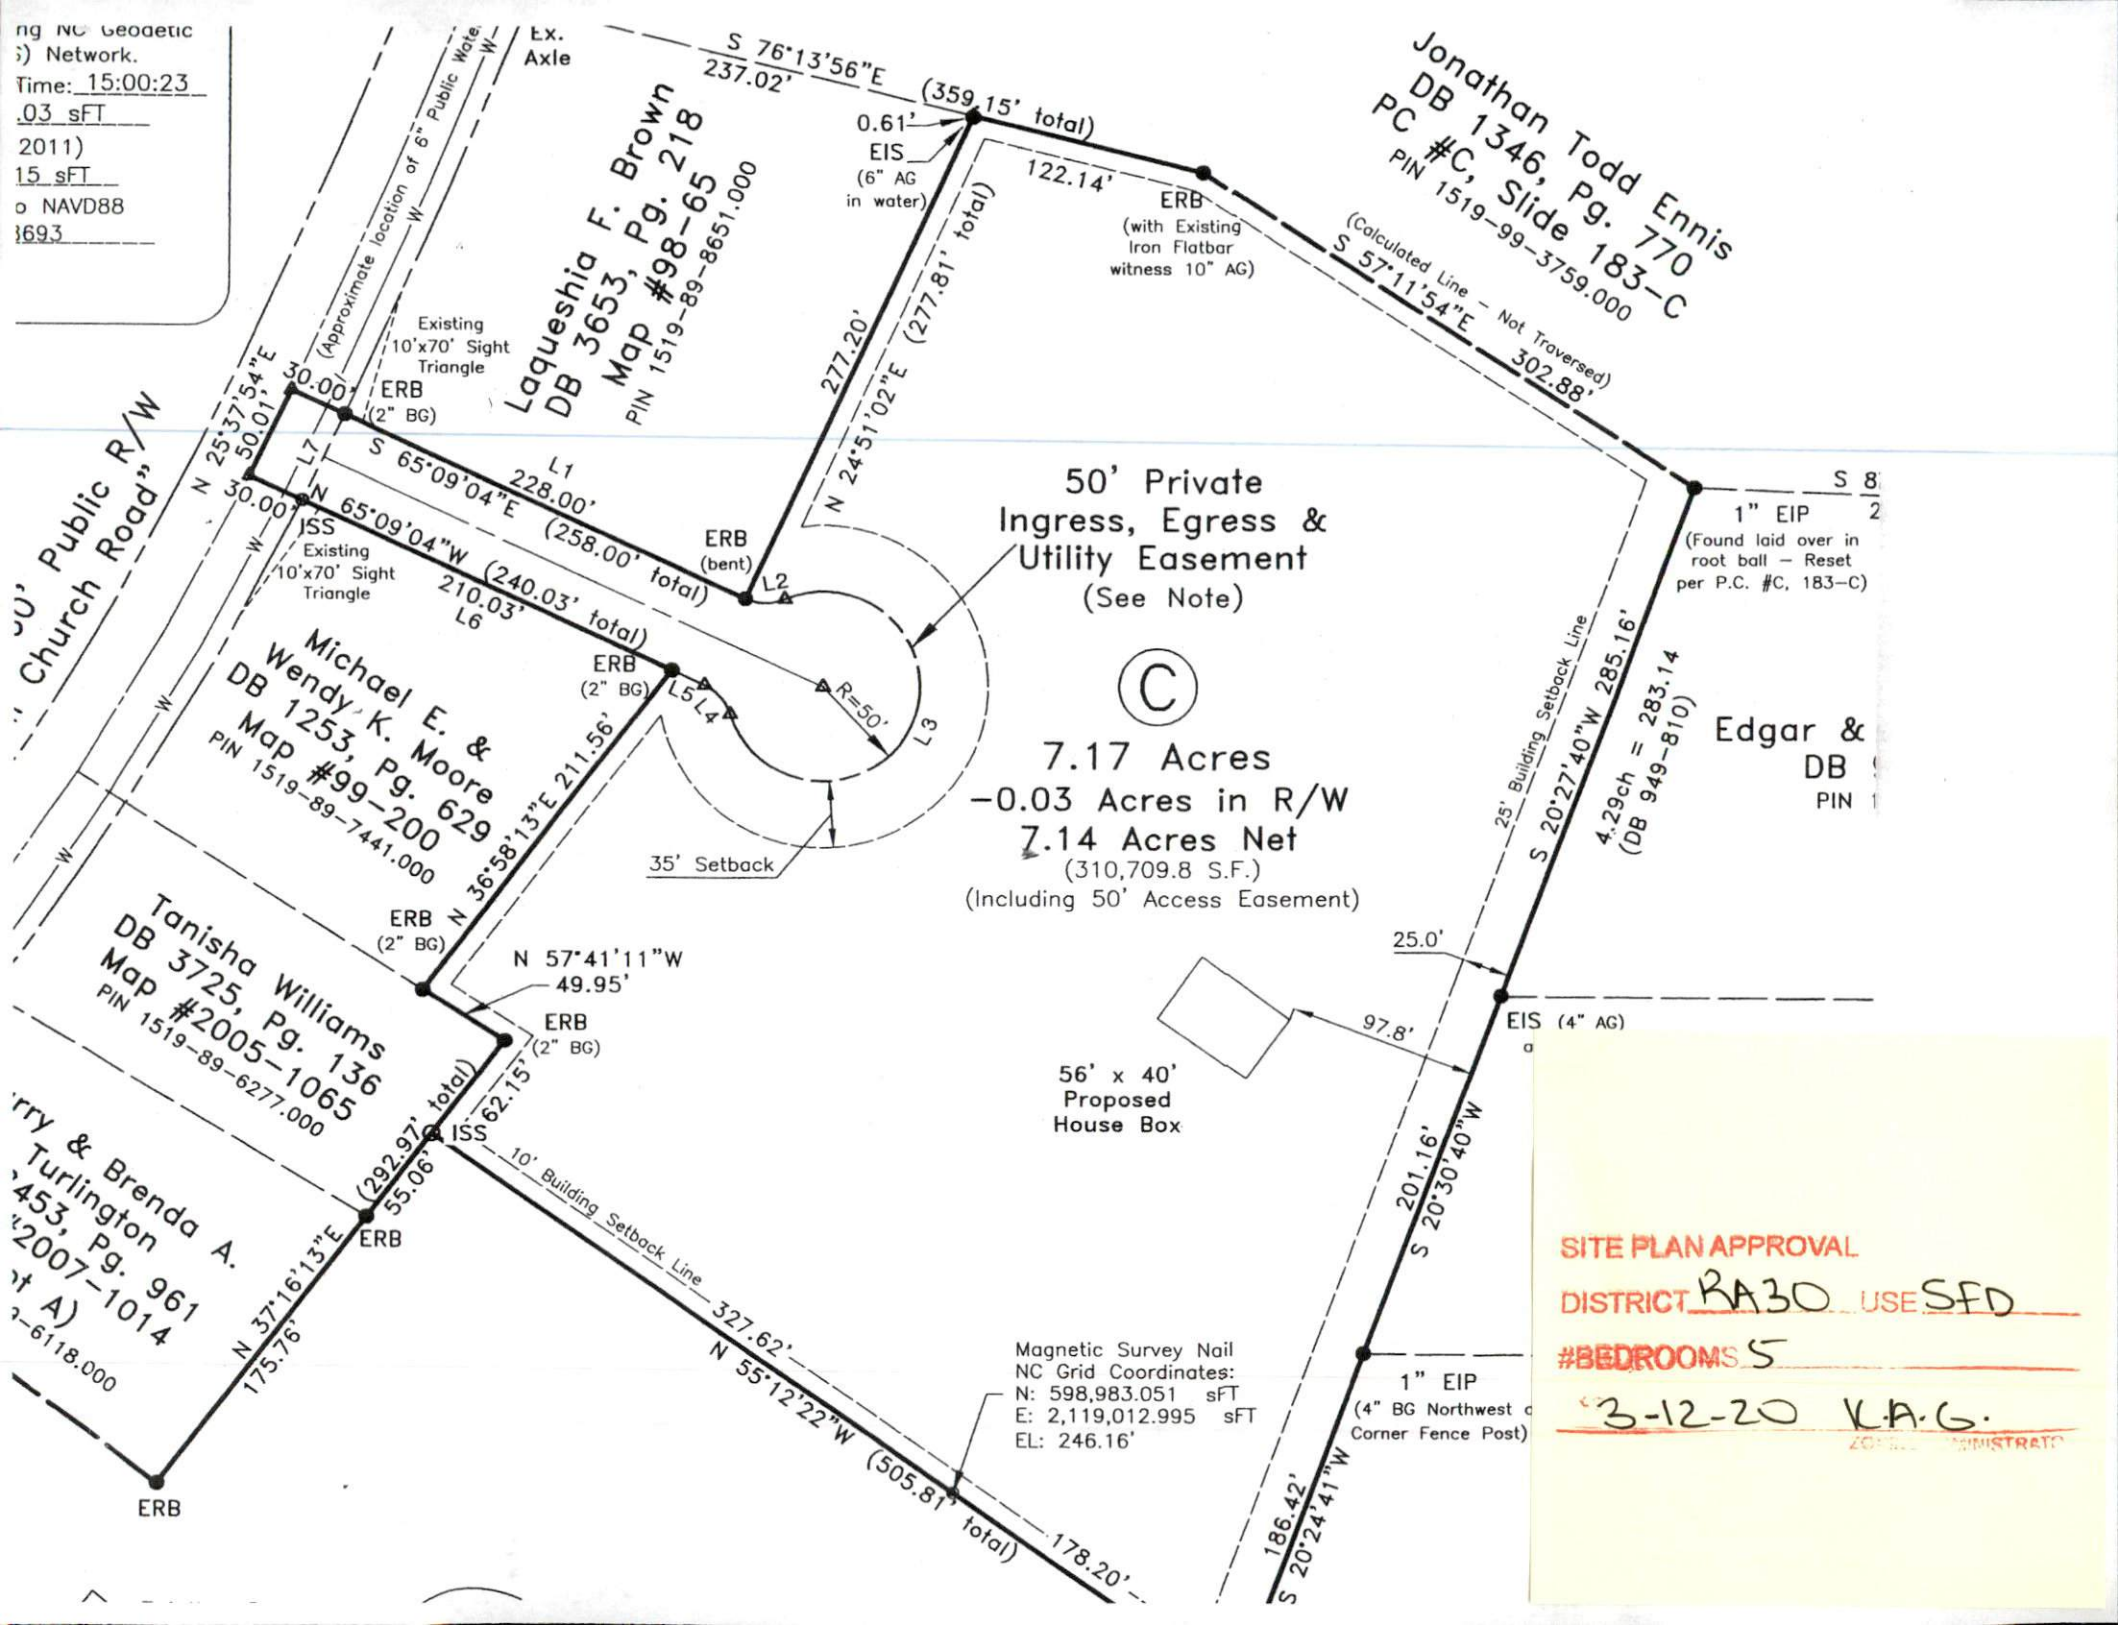

Jonathan Todd Ennis  
 DB 1346, Pg. 770  
 PC #C, Slide 183-C  
 PIN 1519-99-3759.000  
 (Calculated Line - Not Traversed)  
 S 57°11'54"E 302.88'

Laqueshia F. Brown  
 DB 3653, Pg. 218  
 Map #98-65  
 PIN 1519-89-8651.000

Michael E. &  
 Wendy K. Moore  
 DB 1253, Pg. 629  
 Map #99-200  
 PIN 1519-89-7441.000

Tanisha Williams  
 DB 3725, Pg. 136  
 Map #2005-1065  
 PIN 1519-89-6277.000

Bry & Brenda A.  
 Turlington  
 DB 1453, Pg. 961  
 Map #2007-1014  
 PIN 1519-89-6118.000

Edgar &  
 DB  
 PIN

50' Private  
 Ingress, Egress &  
 Utility Easement  
 (See Note)

7.17 Acres  
 -0.03 Acres in R/W  
 7.14 Acres Net  
 (310,709.8 S.F.)  
 (Including 50' Access Easement)

56' x 40'  
 Proposed  
 House Box

Magnetic Survey Nail  
 NC Grid Coordinates:  
 N: 598,983.051 sFT  
 E: 2,119,012.995 sFT  
 EL: 246.16'

**SITE PLAN APPROVAL**  
 DISTRICT RA30 USE SFD  
 #BEDROOMS 5  
3-12-20 V.A.G.  
 ZONING ADMINISTRATOR