




Application # SFD2063-0027

# Harnett County Department of Public Health Site Sketch

Property Location: 5814 Red Hill Church Rd. (SN 1703)

Issued To: Thomas + Jennifer Silman Subdivision \_\_\_\_\_ Lot # \_\_\_\_\_

Authorized State Agent: Andrew Curran Date: 03/26/2020

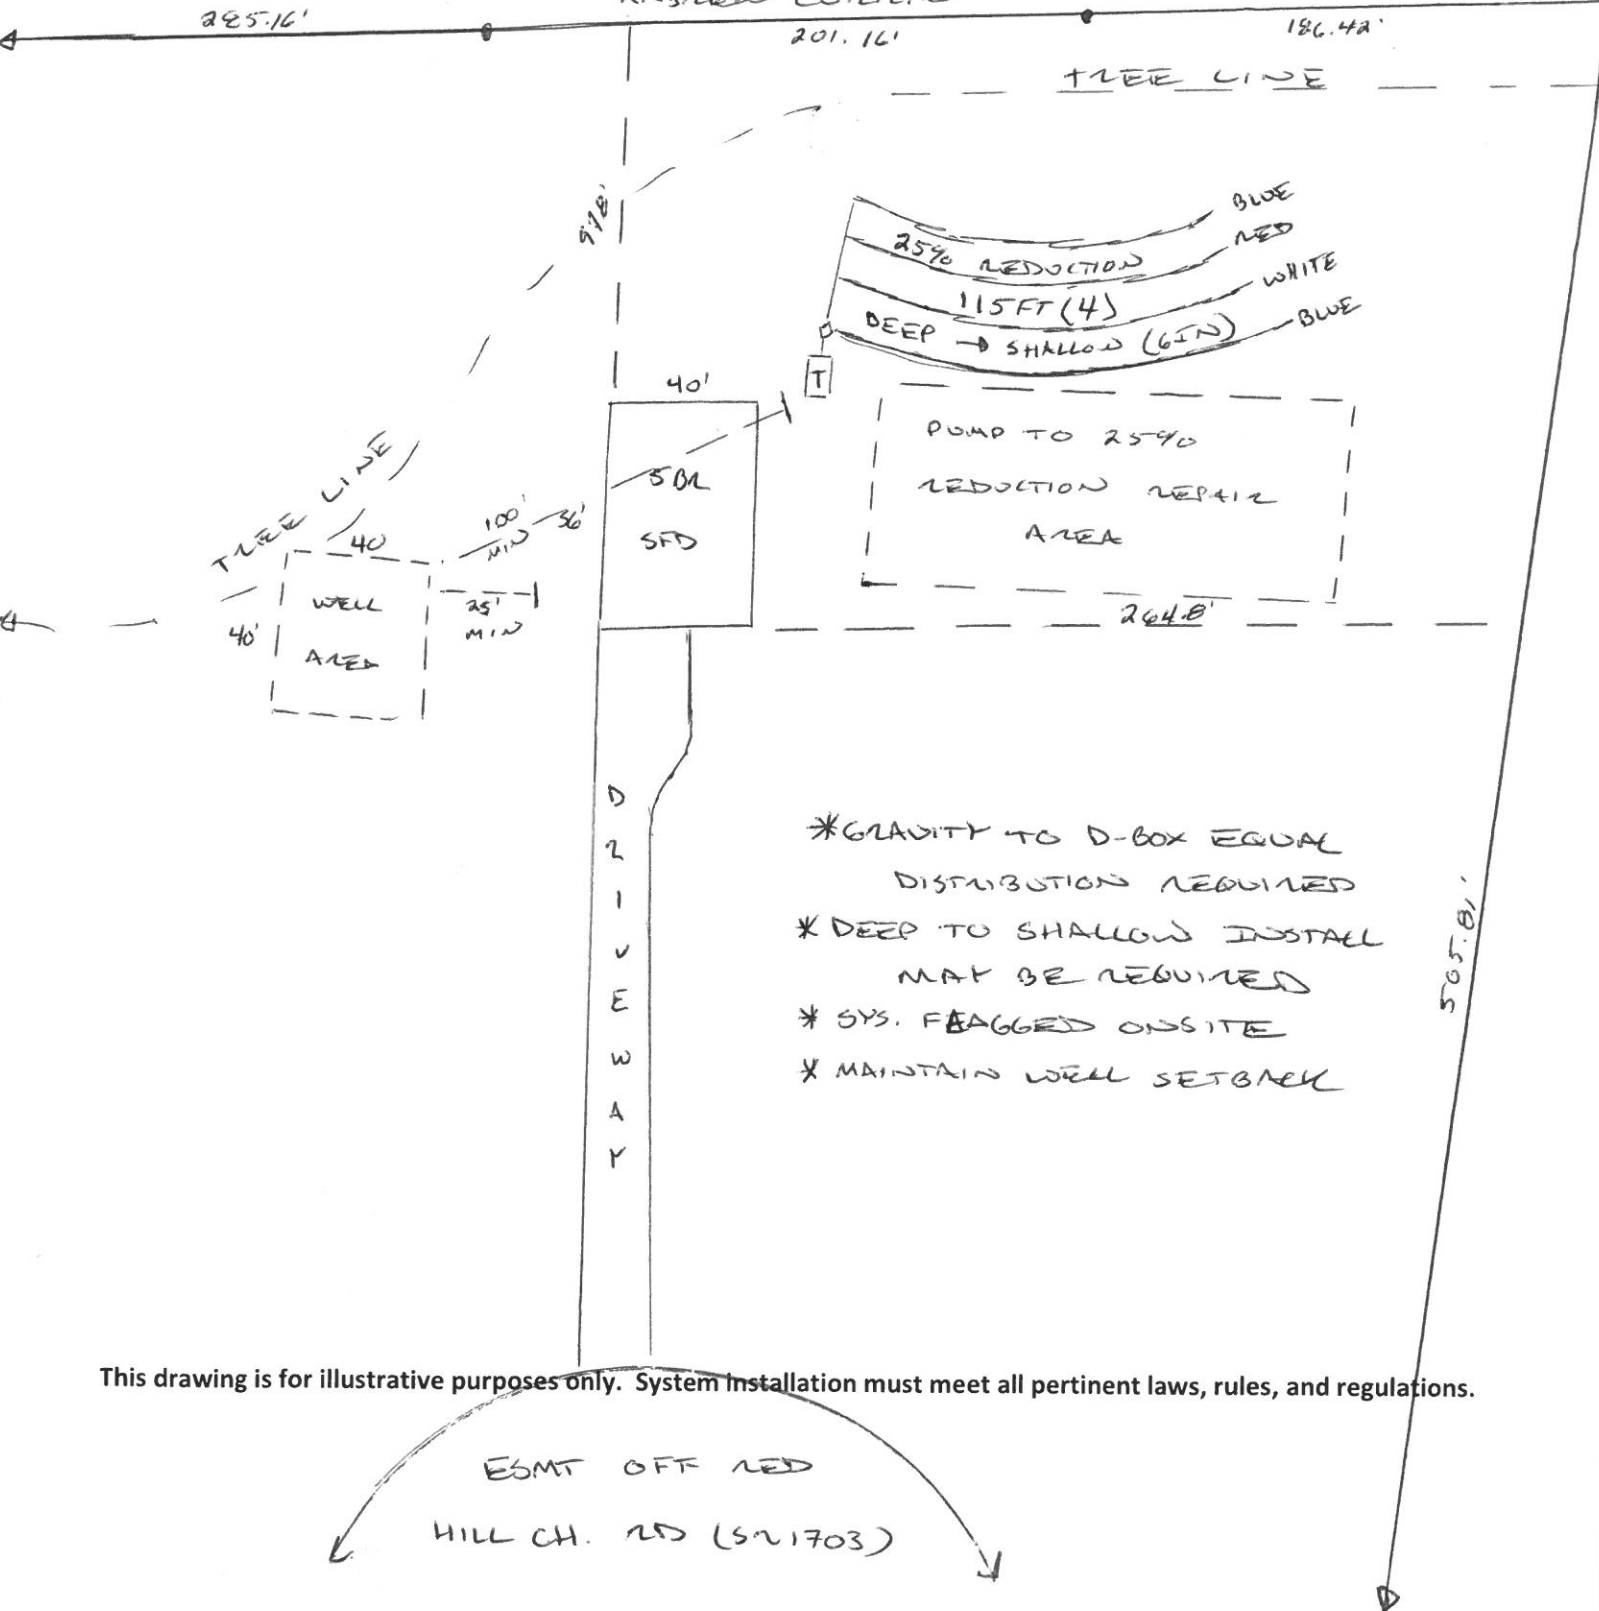

This drawing is for illustrative purposes only. System installation must meet all pertinent laws, rules, and regulations.