


ing NC Geodetic
 Network
 Time: 15:00:23
 03 sFT
 2011
 15 sFT
 NAVD88
 1693

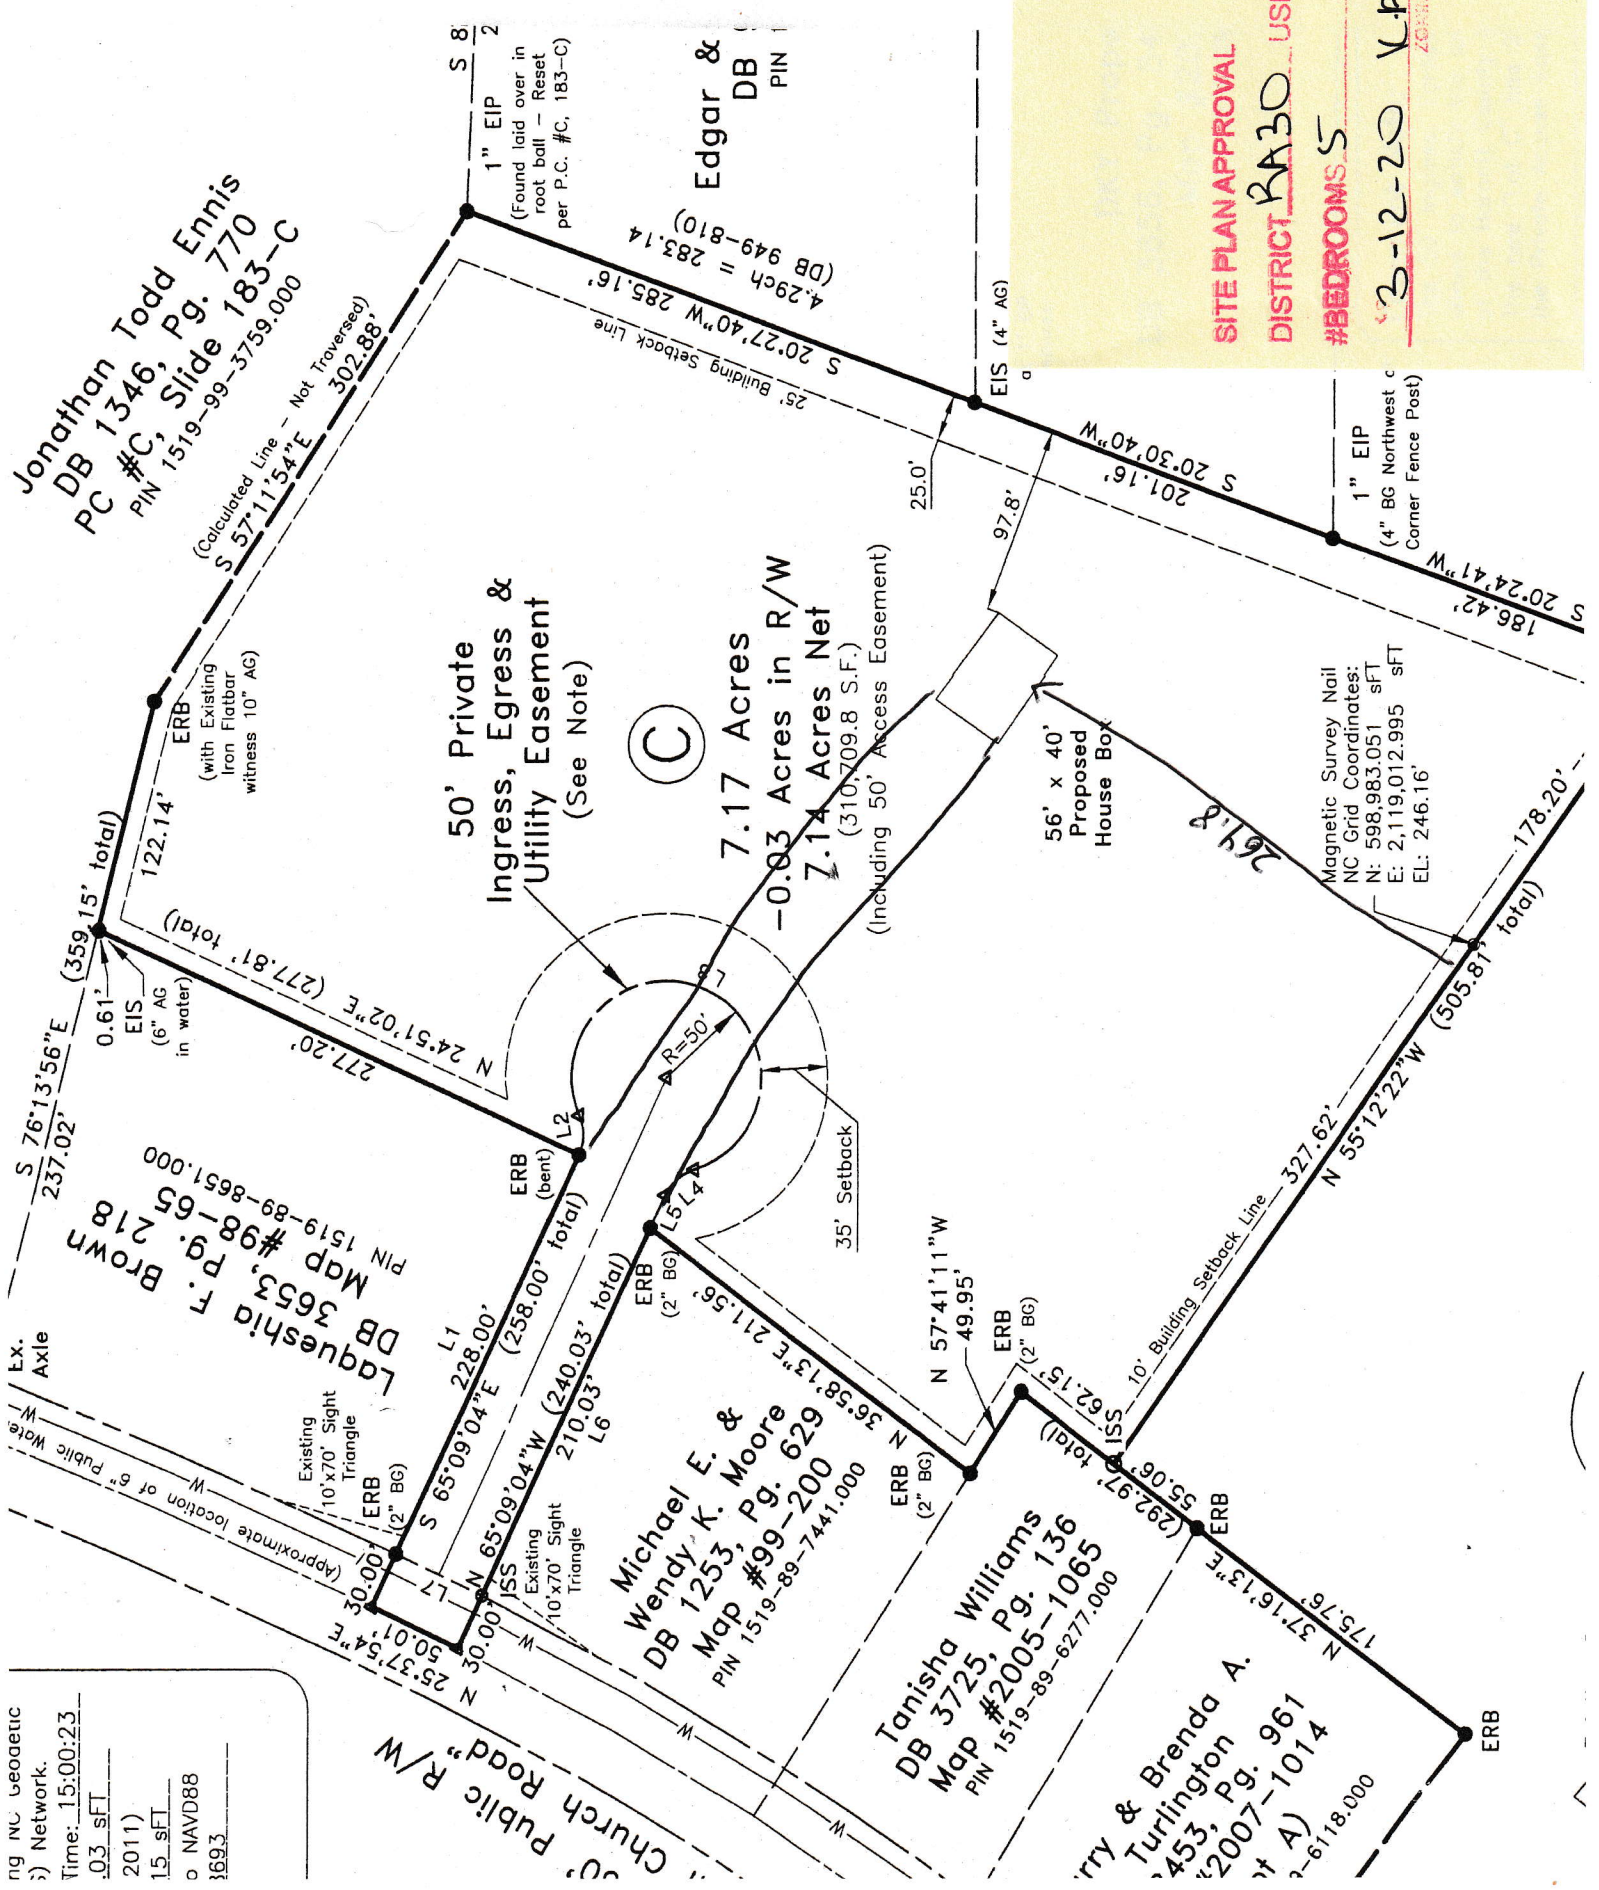

SITE PLAN APPROVAL
 DISTRICT **R330** USE **SFD**
 #BEDROOMS **5**
 3-12-20 **V.A.G.**
 ZONING ADMINISTRATOR